


DESIGN PROJECT


APARTMENT

STUDENT SRBUHI NAVOYAN

YEREVAN 2024

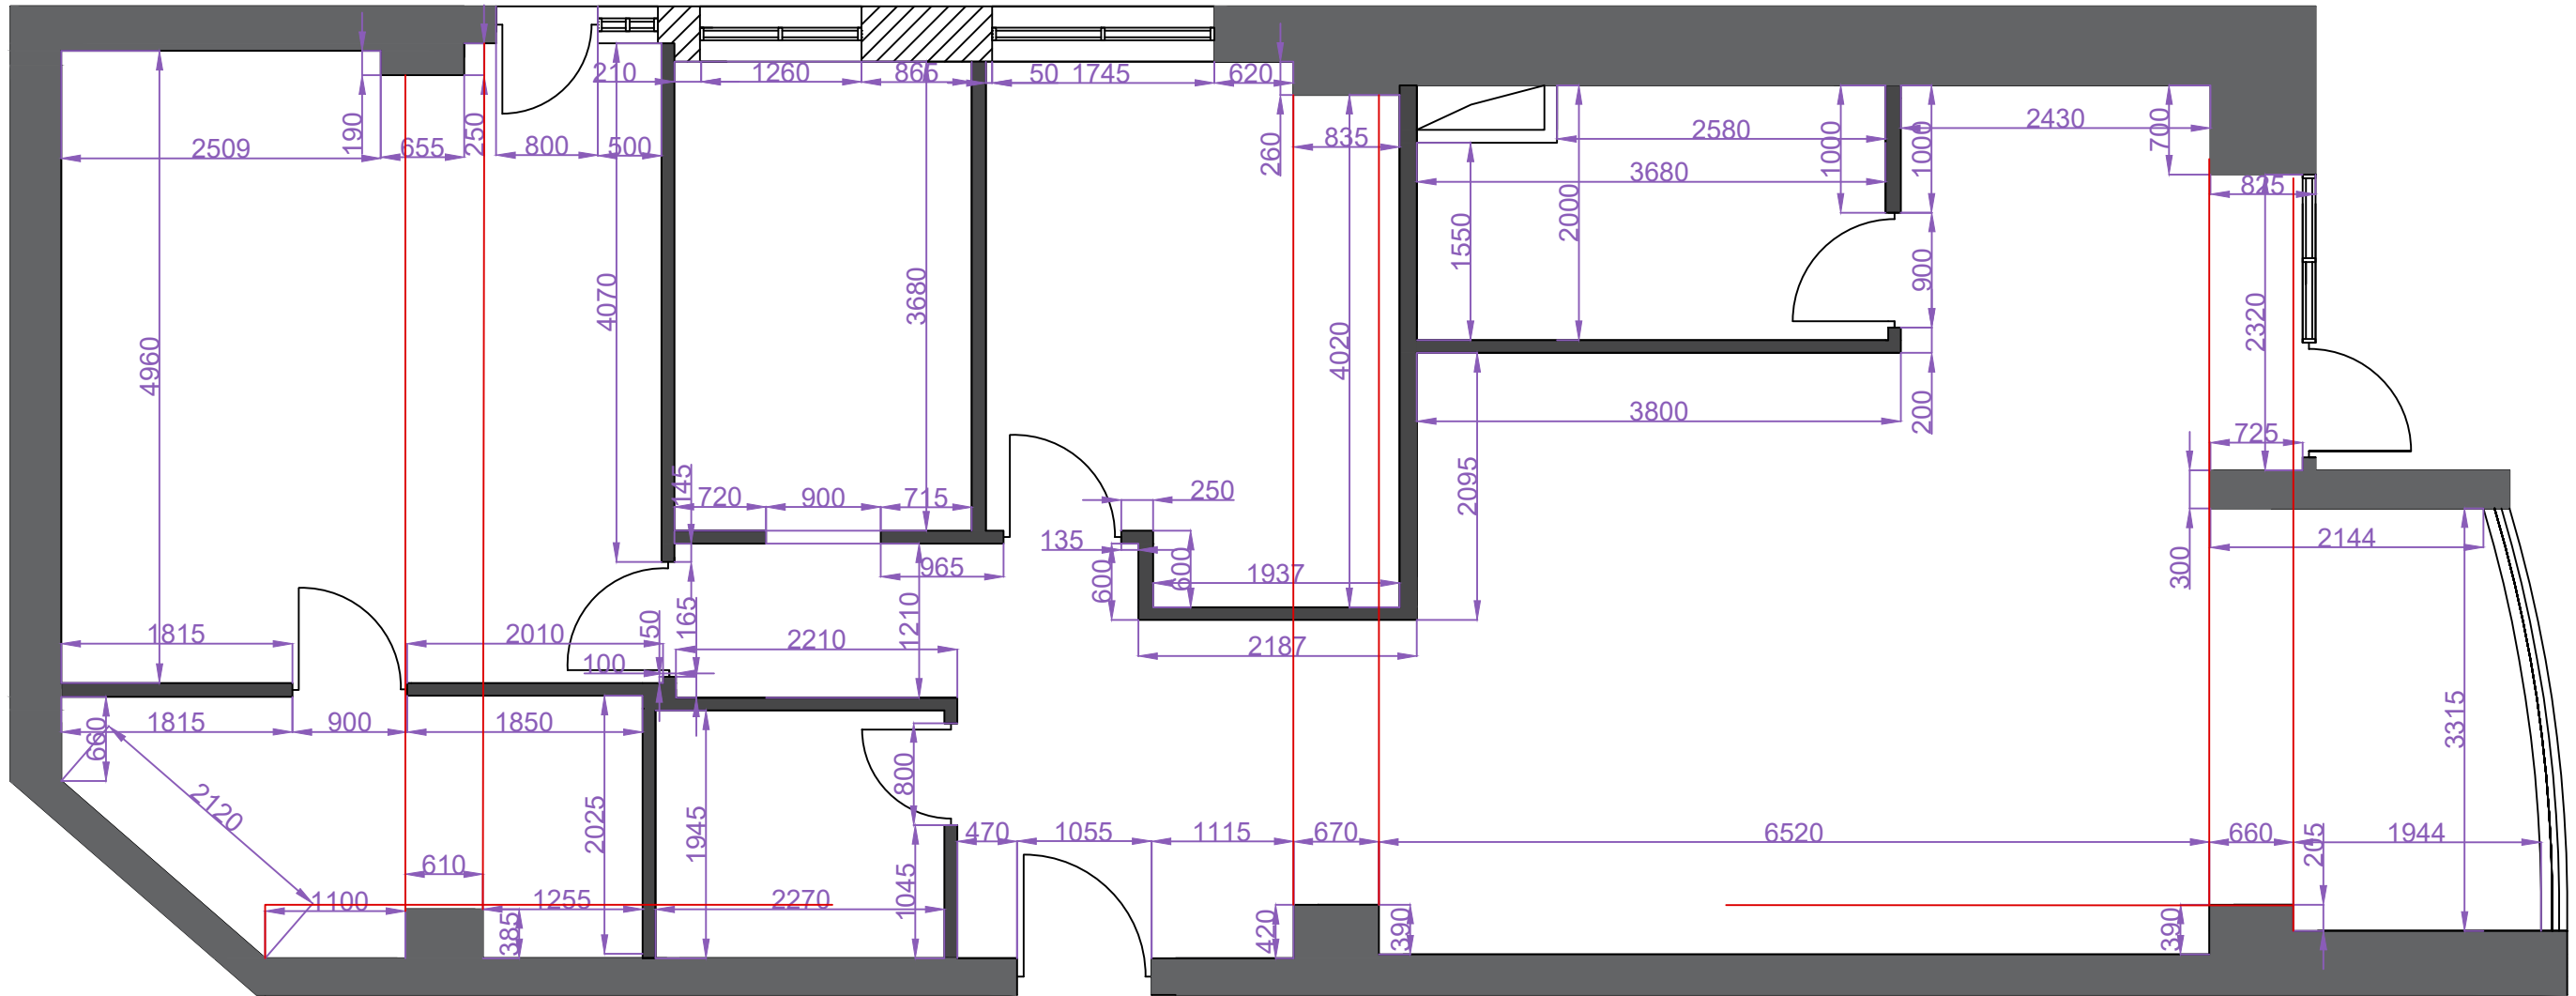


APARTMENT DESIGN PROJECT			Our address 16 Abovyan	
Founder	A. Danielyan	Existing floor plan	pages quantity	page number
Teacher	M. Yeghyan		39	3
Student	S. Navoyan		"ARMAT Design School"	

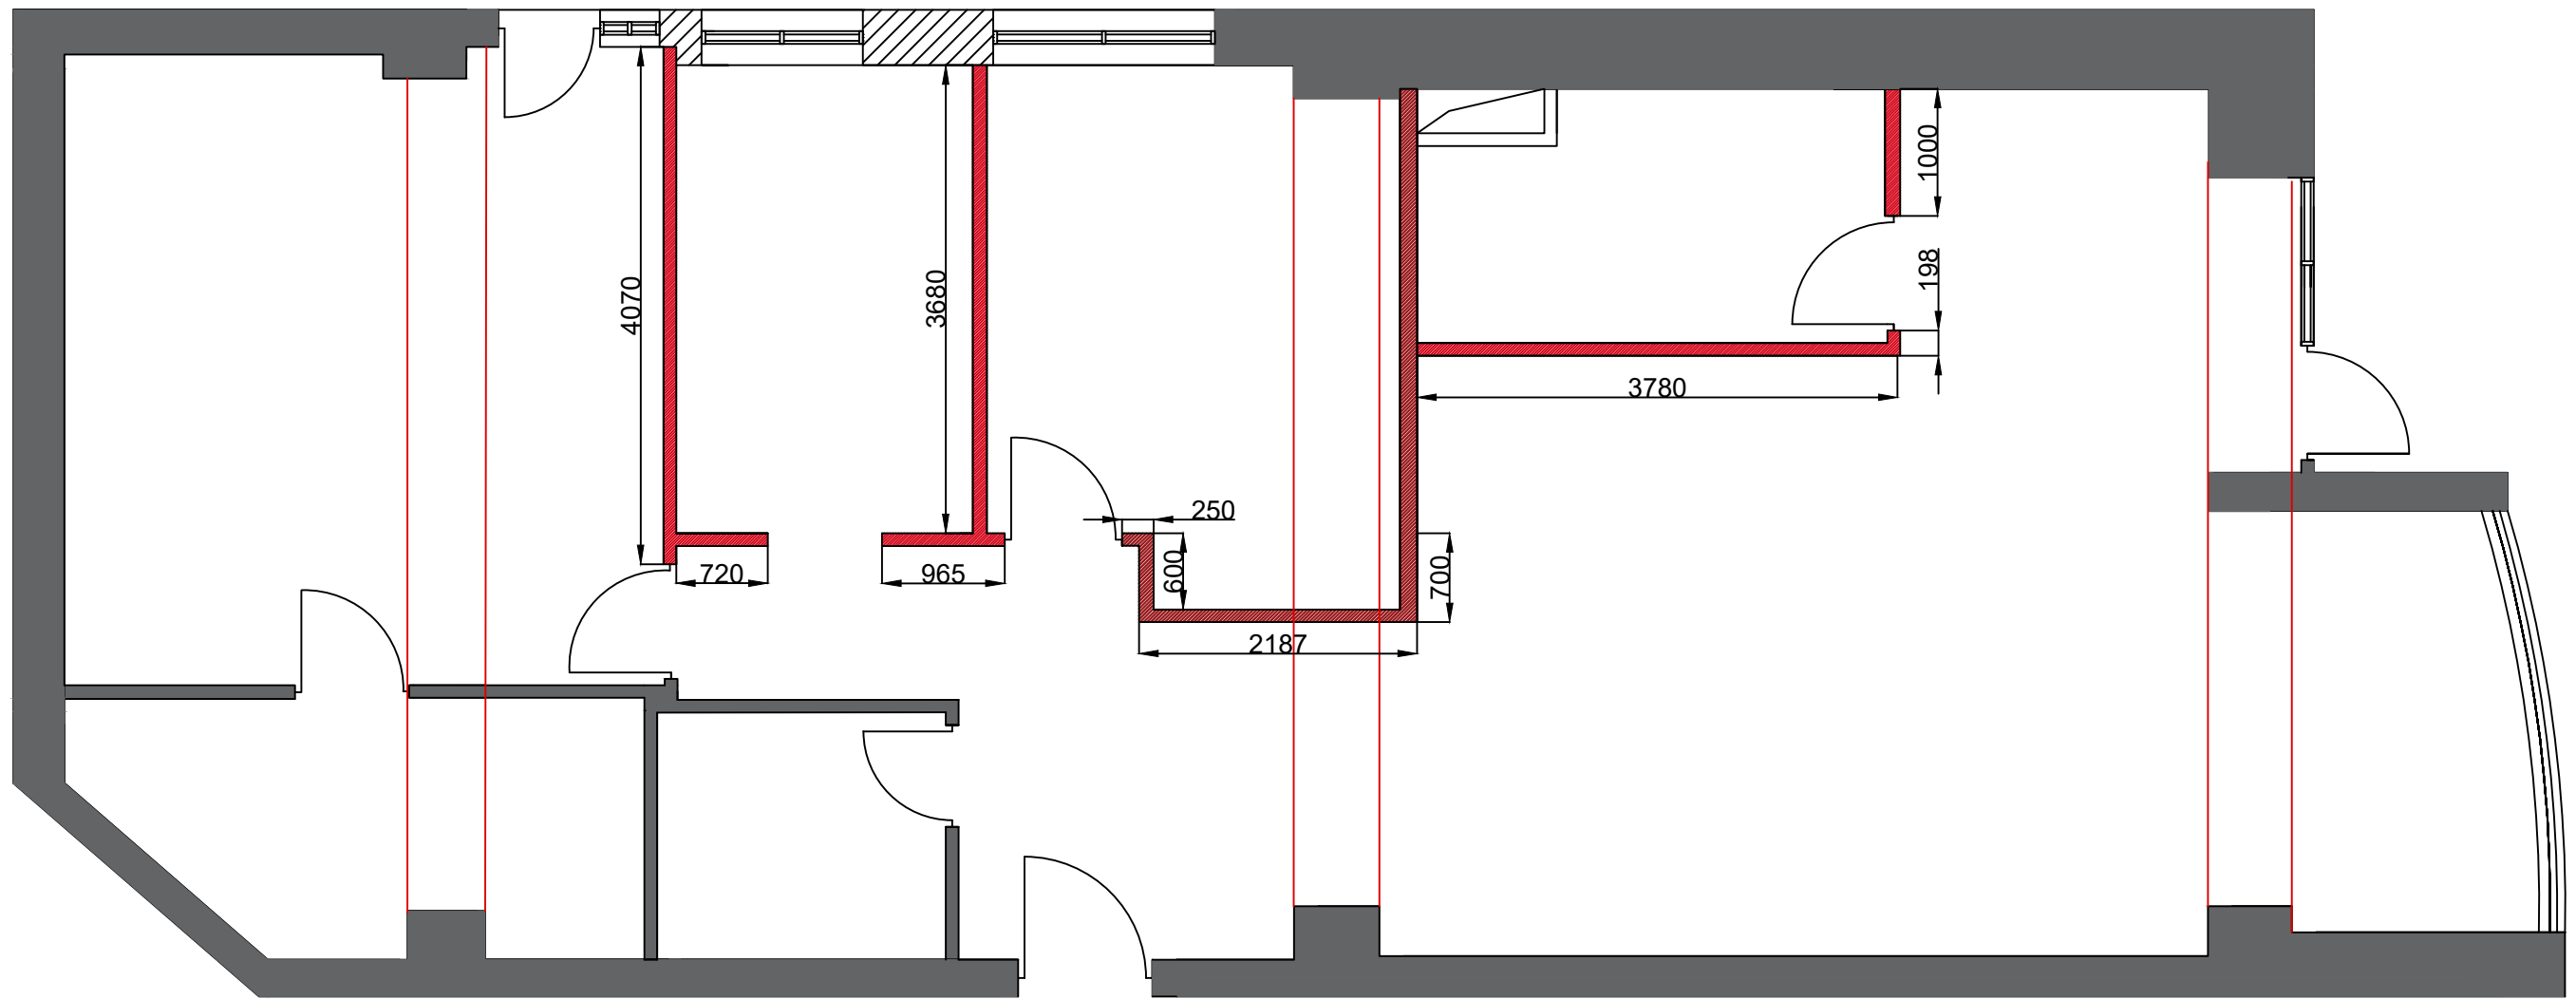

- Բանդվող պատեր
- Կառուցվող պատեր
- Հեծան


APARTMENT DESIGN PROJECT			Our address 16 Abovyan	
Founder	A. Danielyan	Demolition plan	pages quantity	page number
Teacher	M. Yeghyan		39	3
Student	S. Navoyan		"ARMAT Design School"	

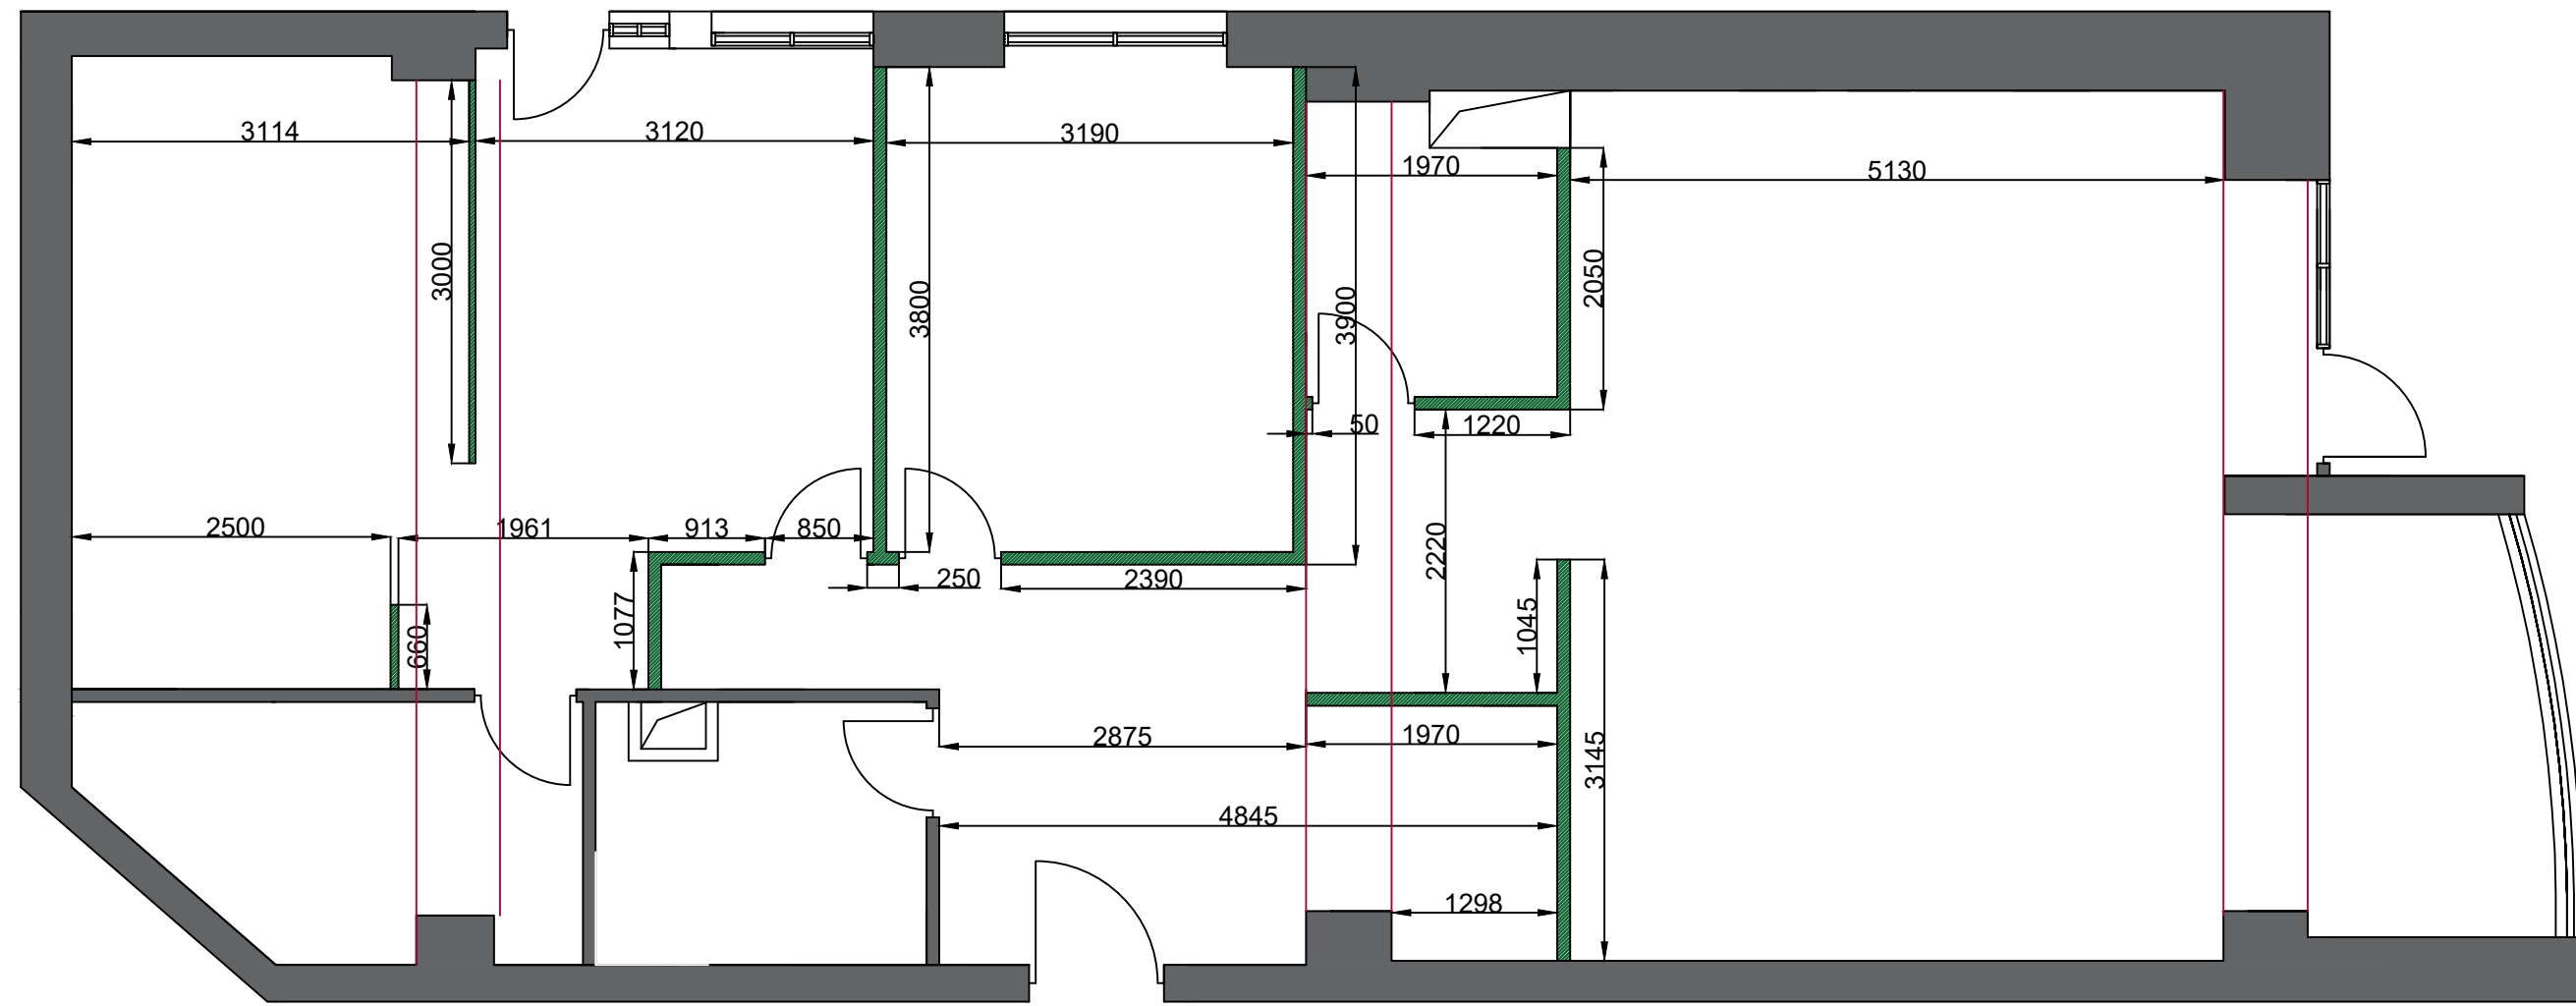

- Demolition wall
- Built wall
- Beam


APARTMENT DESIGN PROJECT			Our address 16 Abovyan	
Founder	A. Danielyan	Wall plan	pages quantity	page number
Teacher	M. Yeghyan		39	3
Student	S. Navoyan		"ARMAT Design School"	



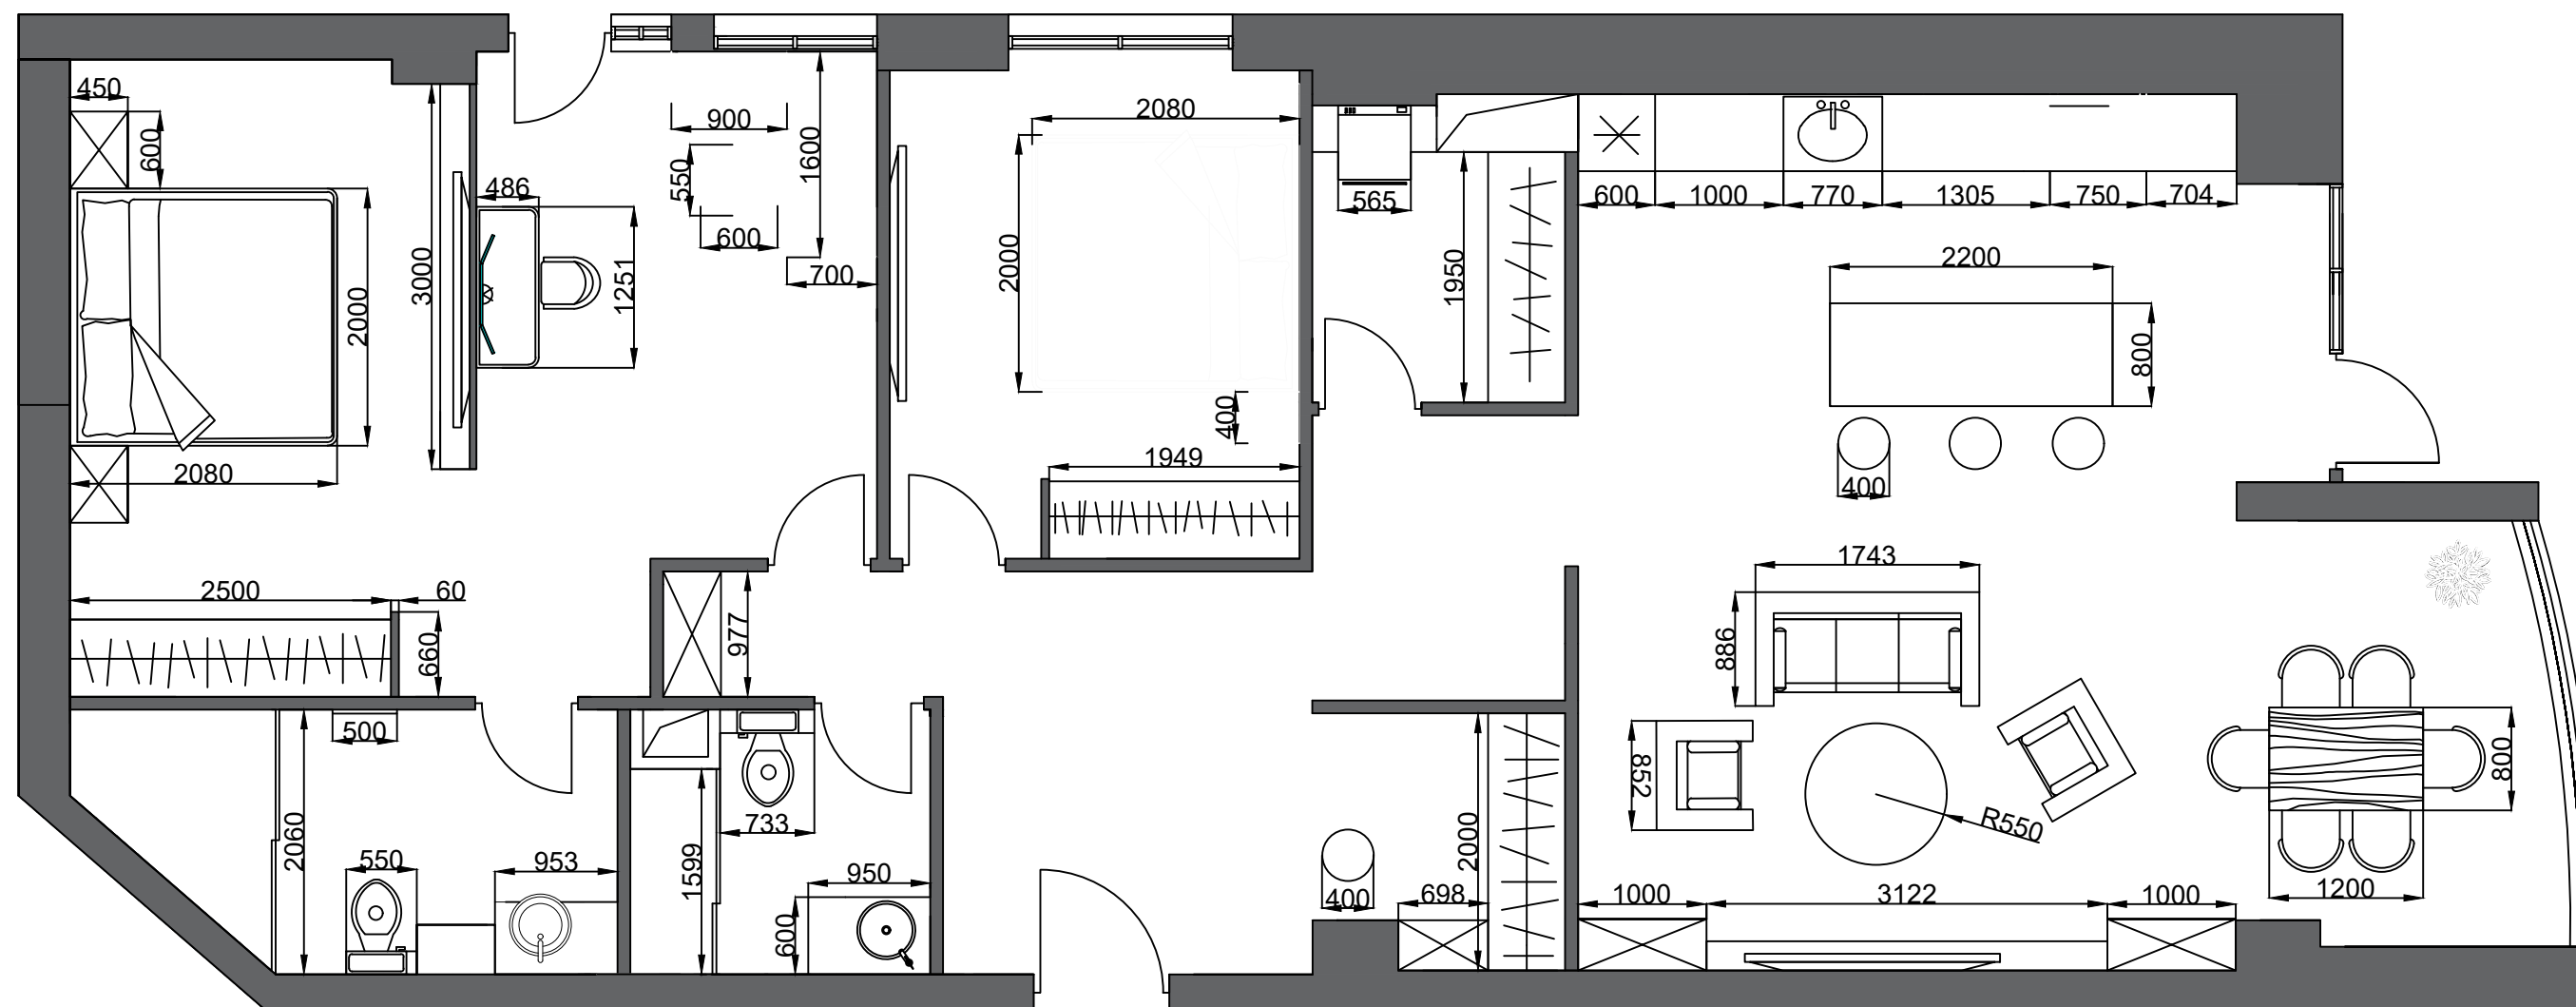

1. Hallway
2. Sitting room and kitchen
3. Master bedroom
4. Bedroom
5. Laundry
6. Bathroom


APARTMENT DESIGN PROJECT		Our address 16 Abovyan	
Founder	A. Danielyan	Furniture layout	pages quantity
Teacher	M. Yeghyan		page number
Student	S. Navoyan		39
"ARMAT Design School"			

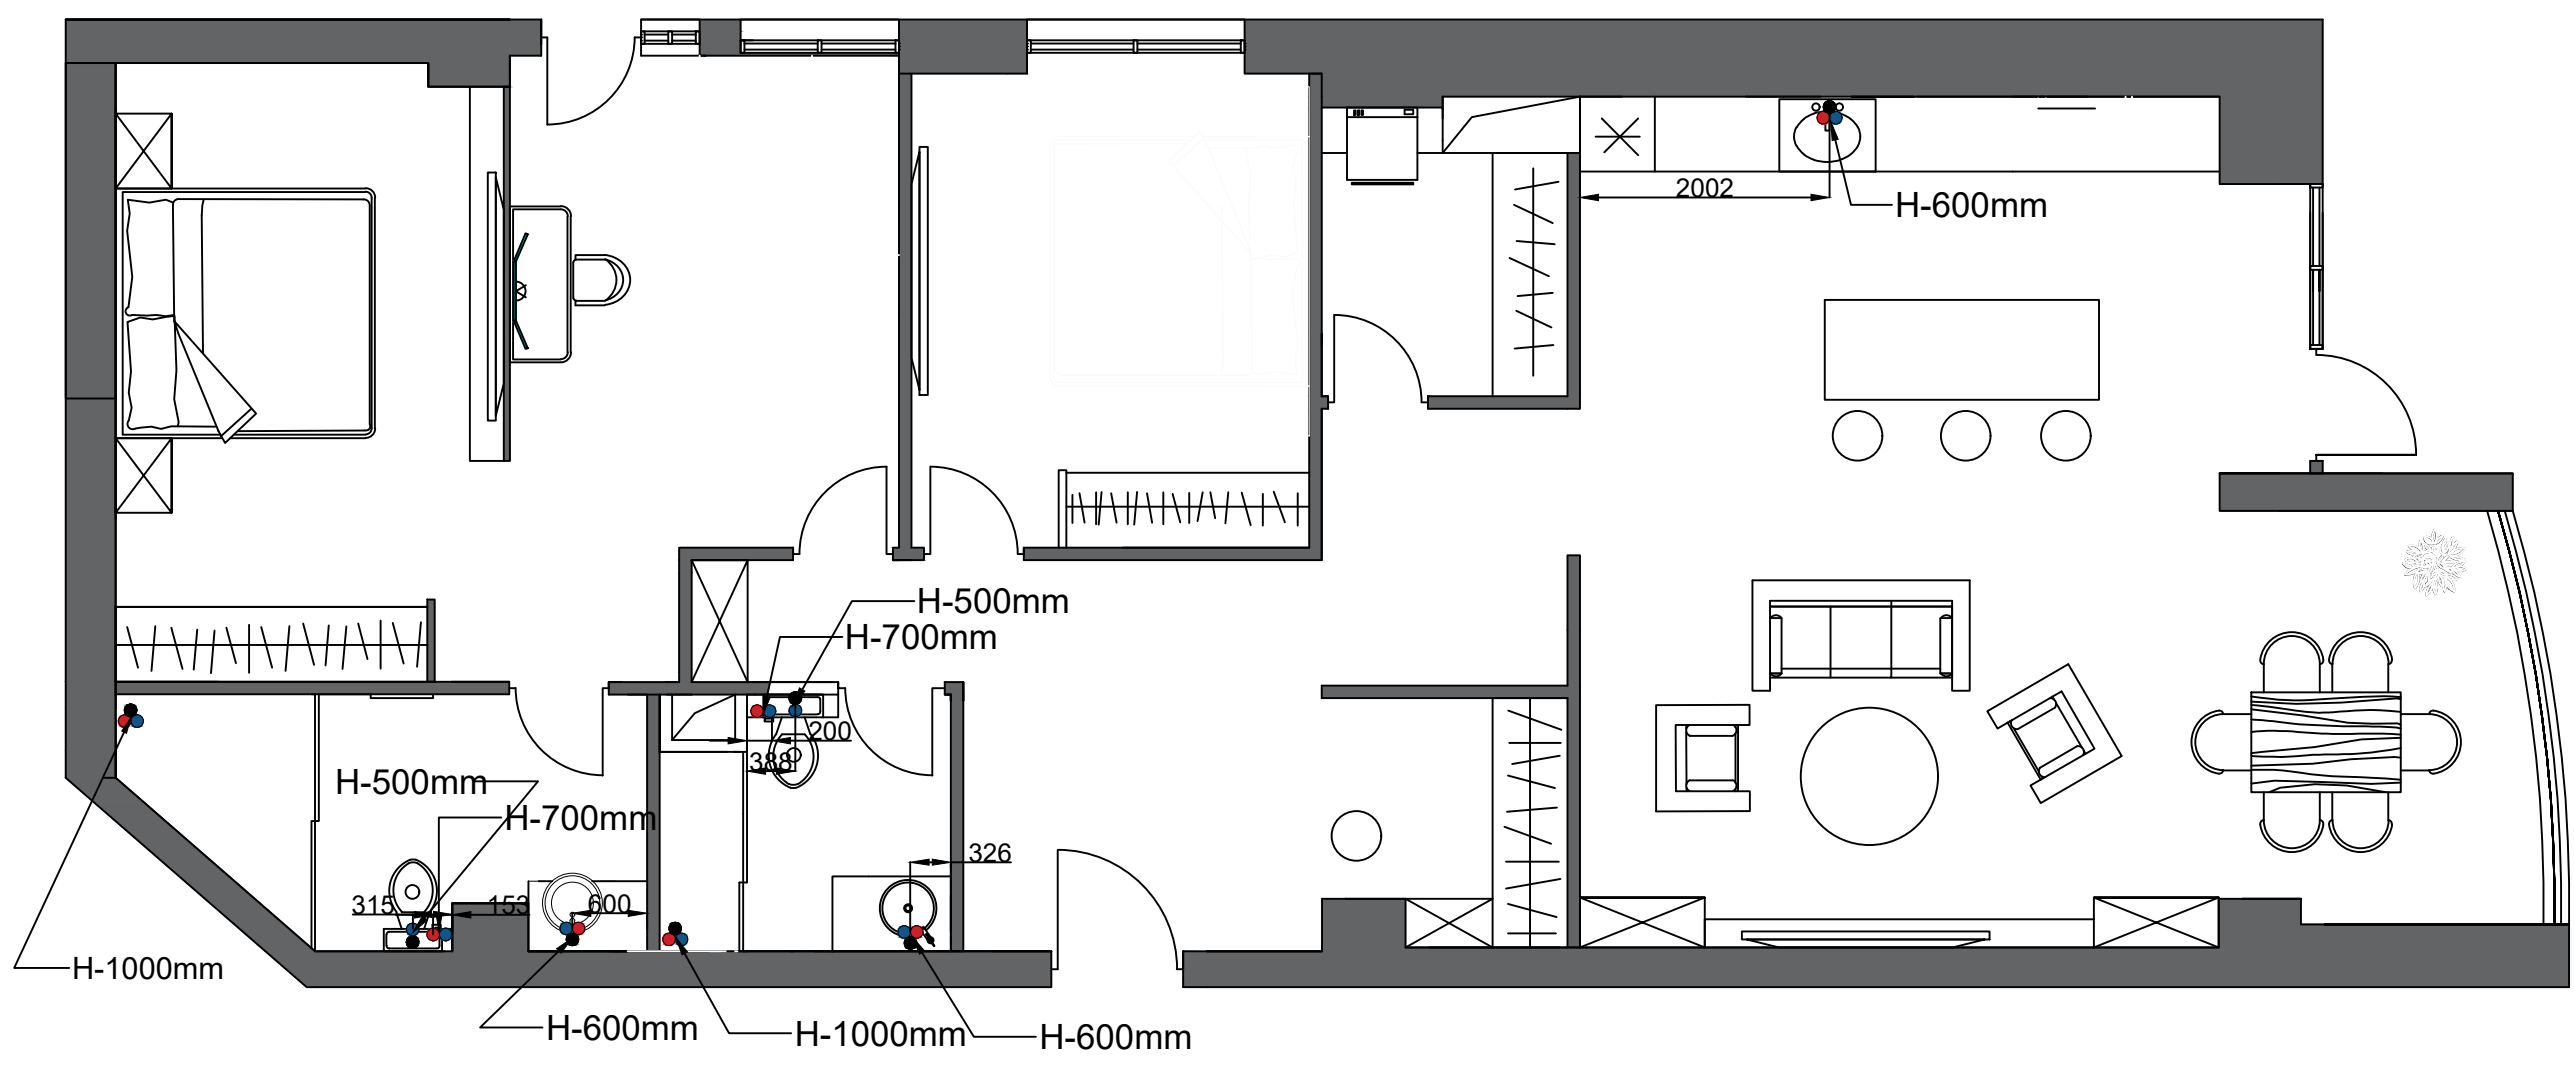

- cold water
- hot water
- Sewerage





APARTMENT DESIGN PROJECT		Our address 16 Abovyan	
Founder	A. Danielyan	Plumbing	pages quantity
Teacher	M. Yeghyan		page number
Student	S. Navoyan		28
"ARMAT Design School"			



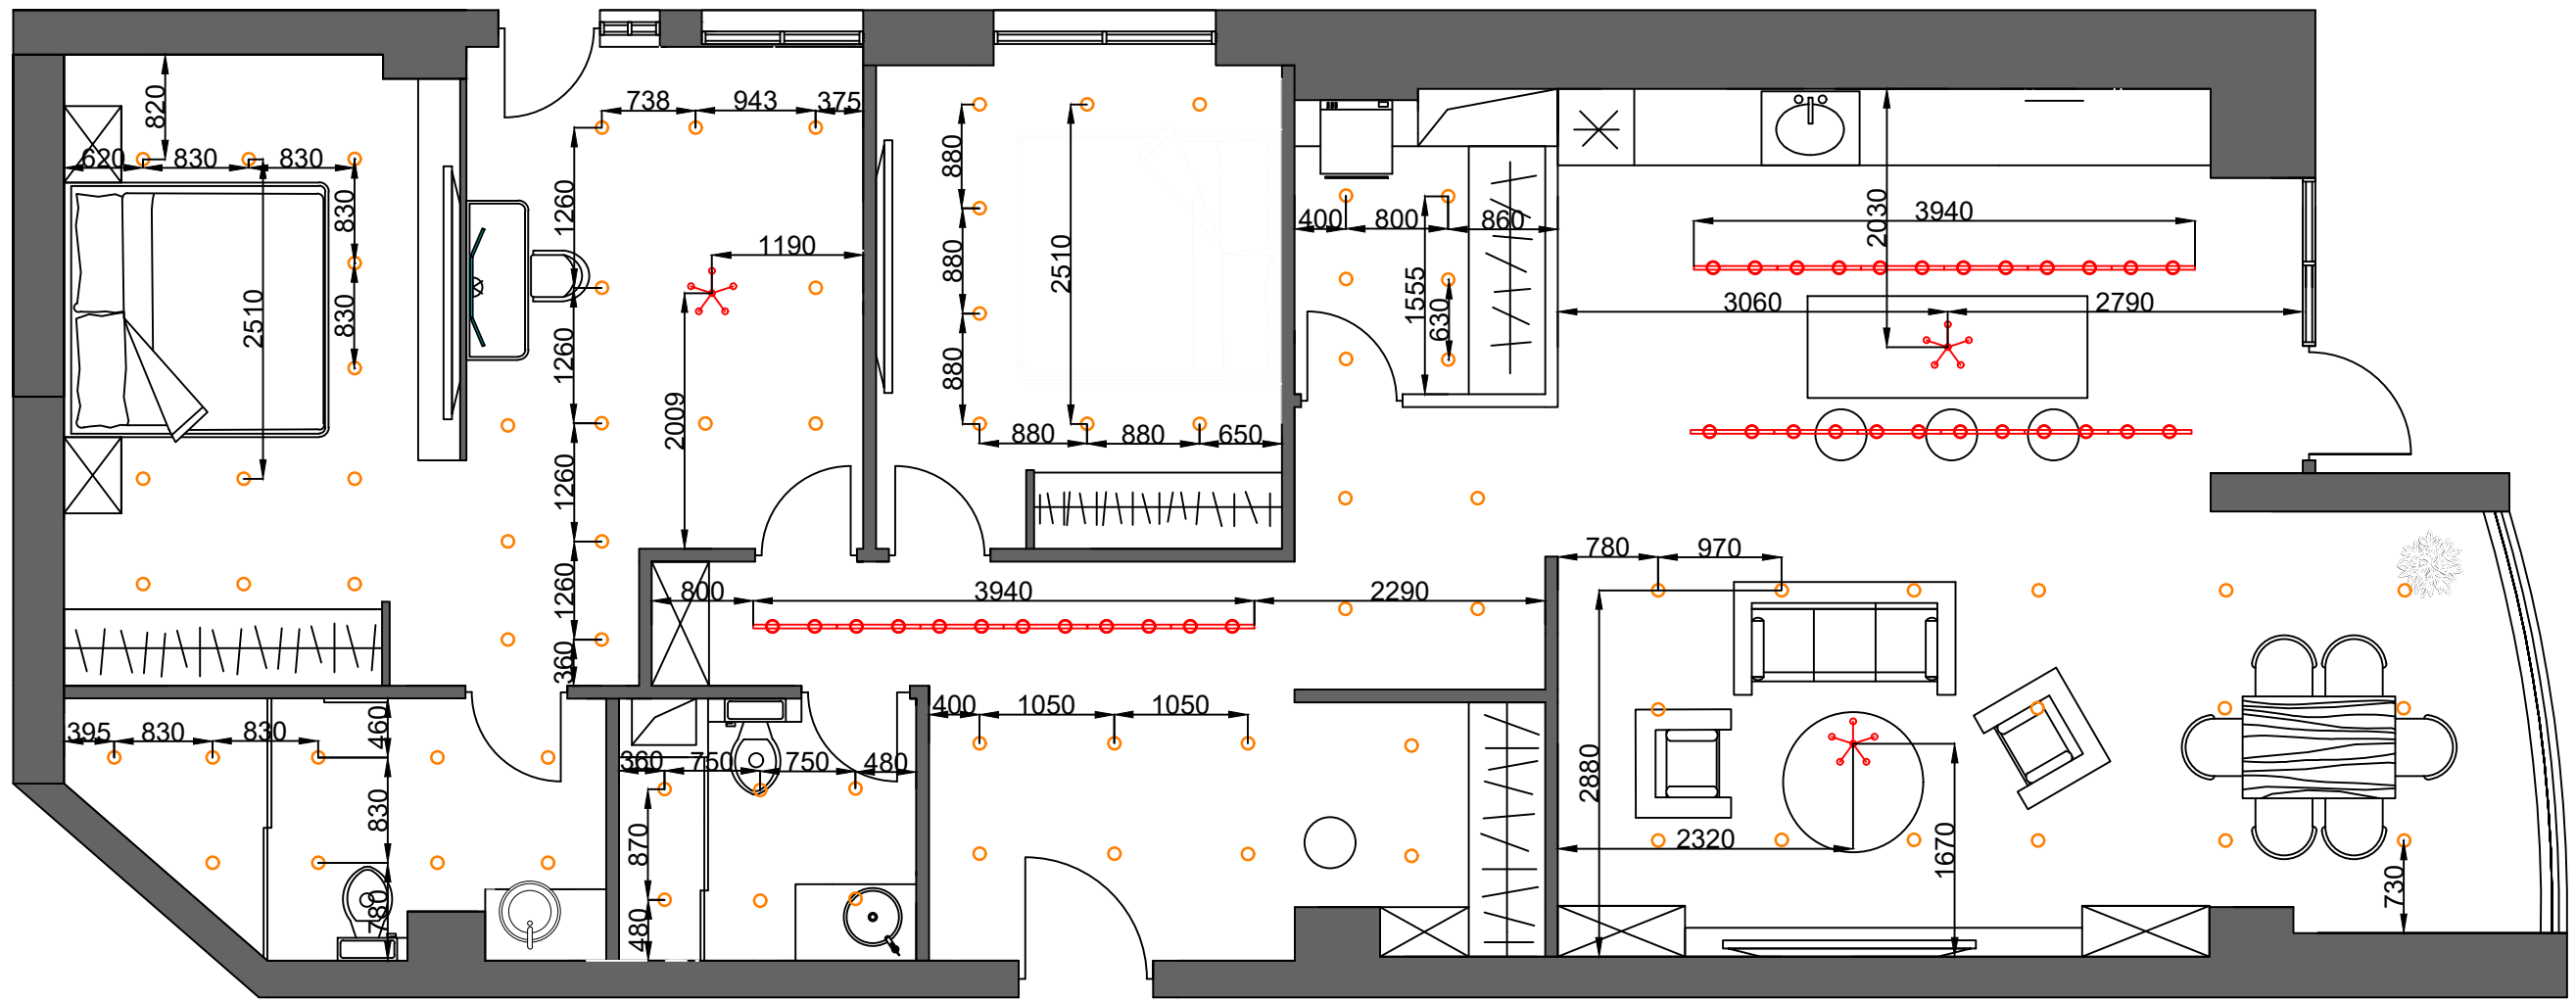

	Standard		Chandelier
	Reverse		Wire
	Reverse more than 2		Internet
	Plug		Heating panel
	grounding plug		Neon lighting
	Track Lighting		


APARTMENT DESIGN PROJECT			Our address 16 Abovyan	
Founder	A. Danielyan	Electrical Layout Drawings	pages quantity	page number
Teacher	M. Yeghyan		28	7
Student	S. Navoyan		"ARMAT Design School"	

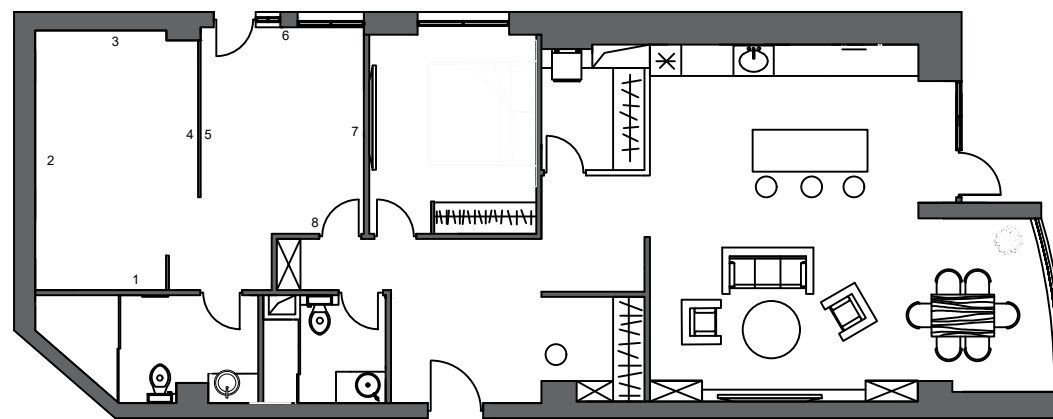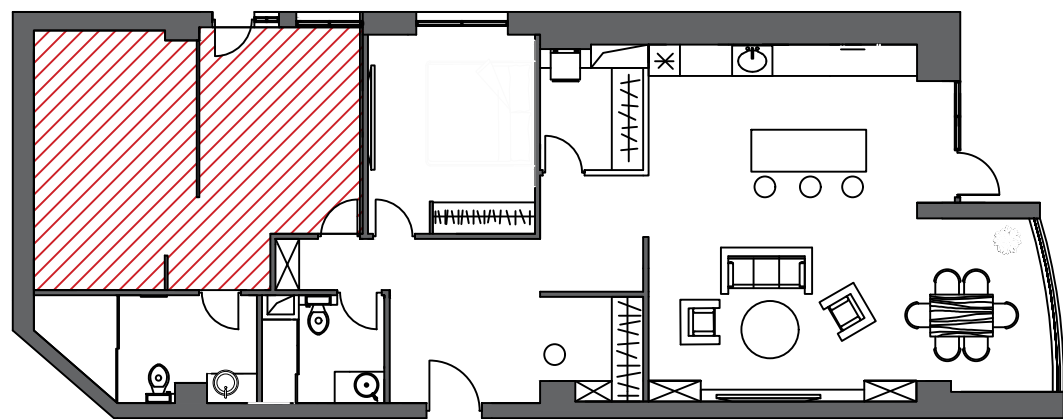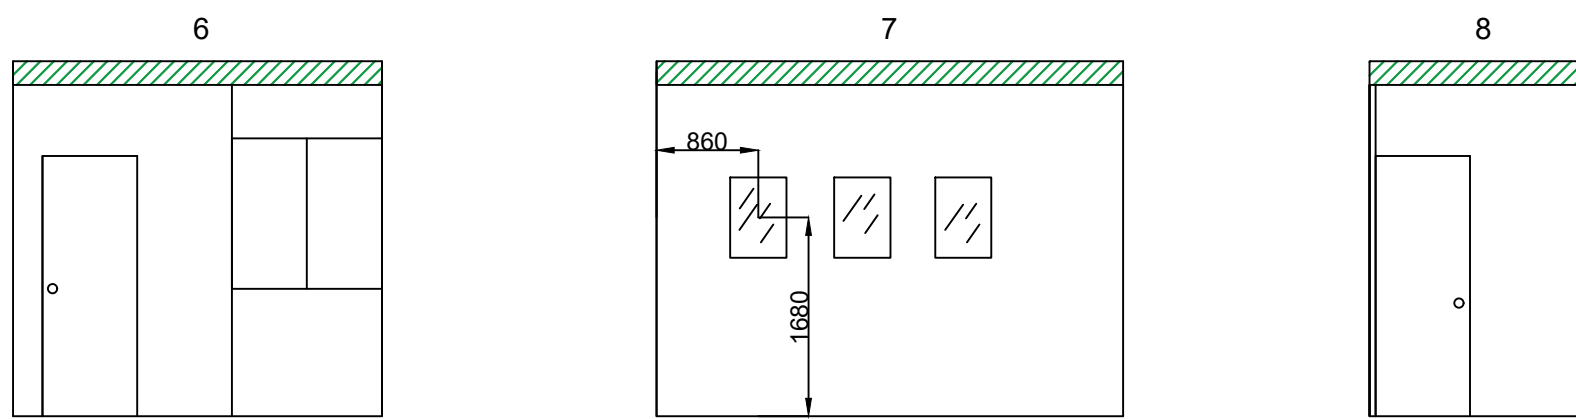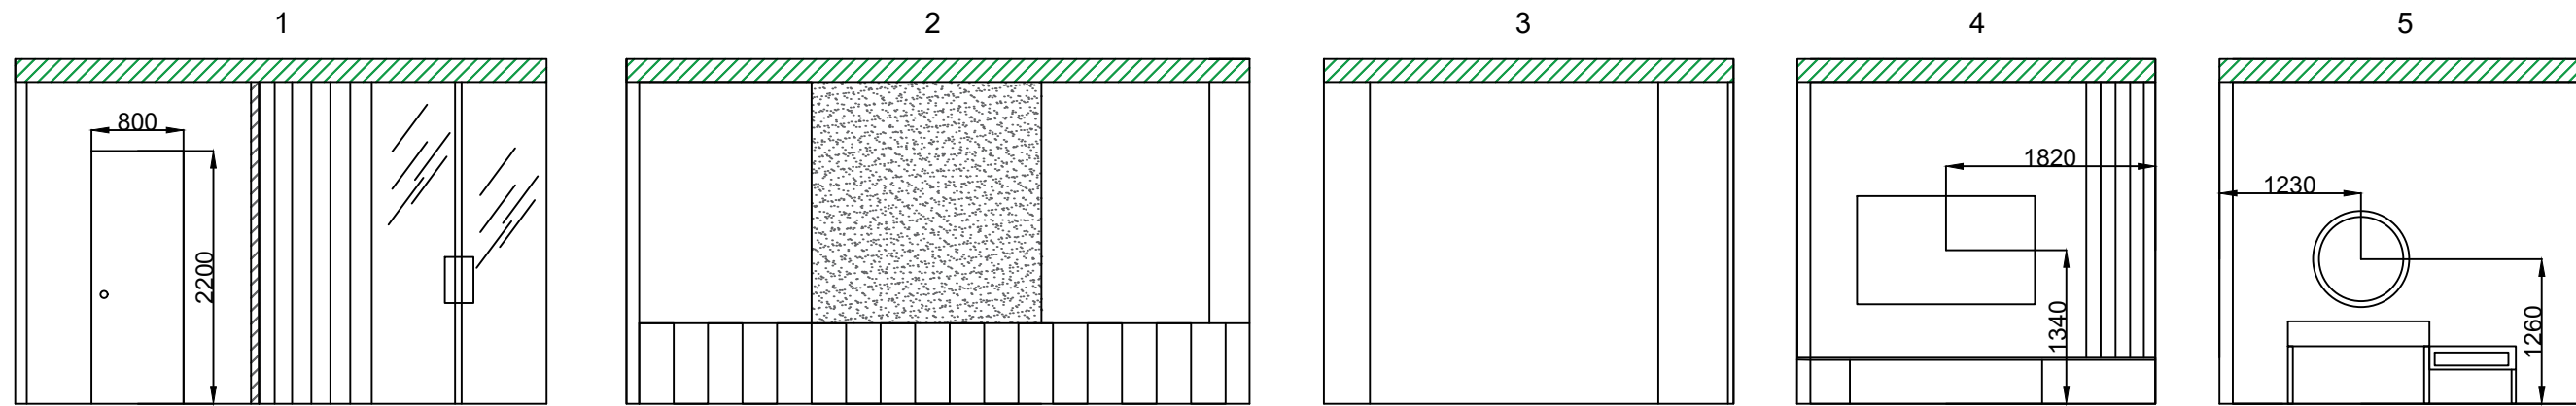

APARTMENT DESIGN PROJECT			Our address 16 Abovyan	
Founder	A. Danielyan	Wall layout	pages quantity	page number
Teacher	M. Yeghyan		28	8
Student	S. Navoyan		"ARMAT Design School"	



APARTMENT DESIGN PROJECT			Our address 16 Abovyan	
Founder	A. Danielyan	3 D Visualization	pages quantity	page number
Teacher	M. Yeghyan		28	7
Student	S. Navoyan		"ARMAT Design School"	

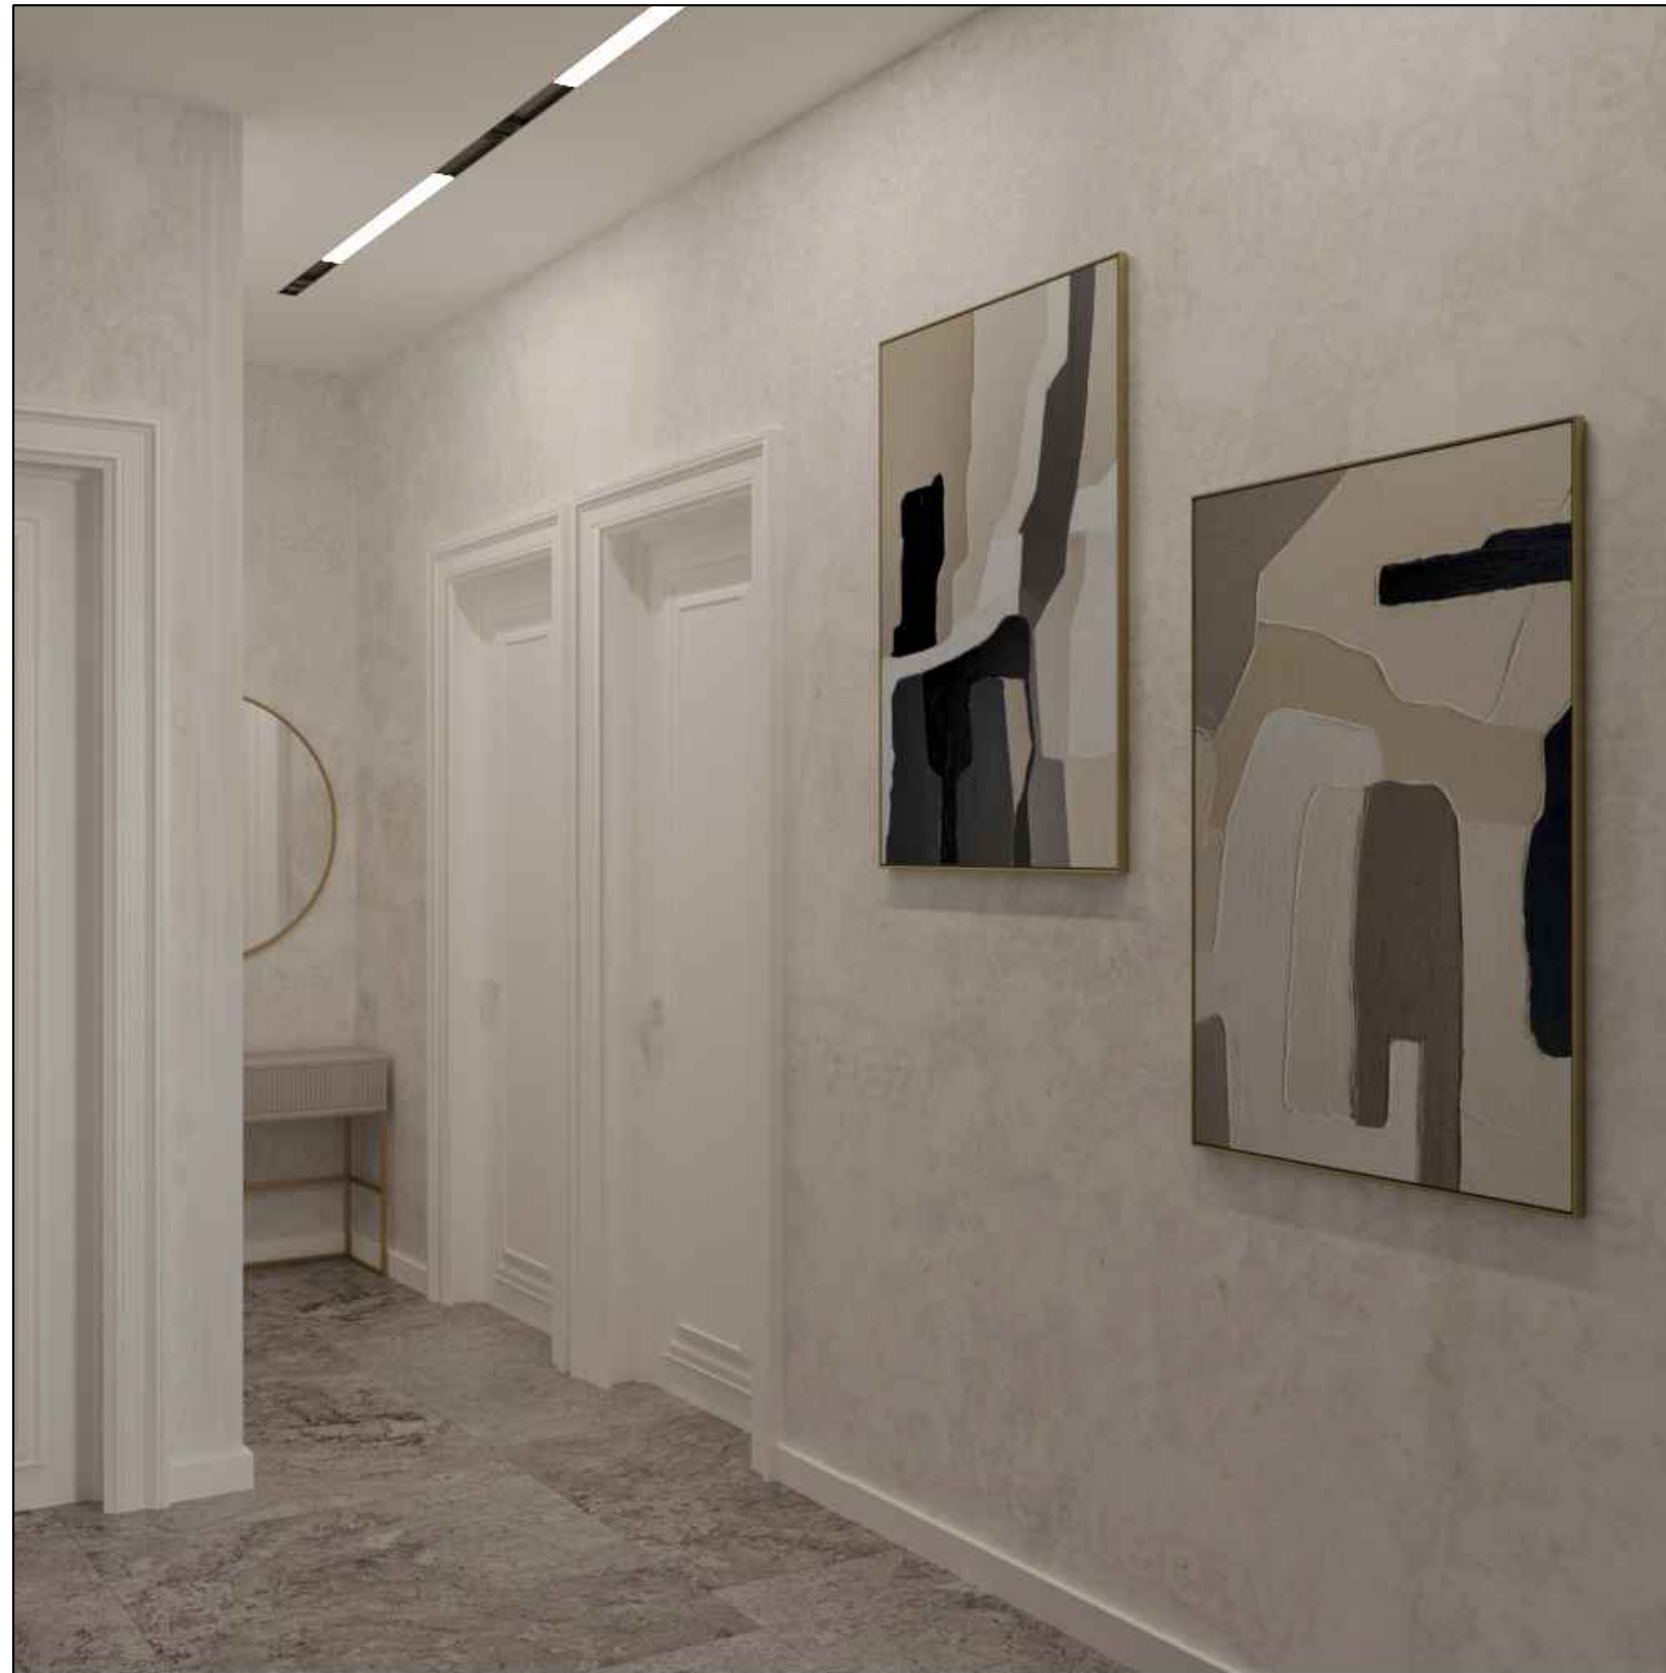

APARTMENT DESIGN PROJECT			Our address 16 Abovyan	
Founder	A. Danielyan	3 D Visualization	pages quantity	page number
Teacher	M. Yeghyan		28	10
Student	S. Navoyan		"ARMAT Design School"	



APARTMENT DESIGN PROJECT			Our address 16 Abovyan	
Founder	A. Danielyan	3 D Visualization	pages quantity	page number
Teacher	M. Yeghyan		28	11
Student	S. Navoyan		"ARMAT Design School"	



APARTMENT DESIGN PROJECT			Our address 16 Abovyan	
Founder	A. Danielyan	3 D Visualization	pages quantity	page number
Teacher	M. Yeghyan		28	12
Student	S. Navoyan		"ARMAT Design School"	



APARTMENT DESIGN PROJECT			Our address 16 Abovyan	
Founder	A. Danielyan	3 D Visualization	pages quantity	page number
Teacher	M. Yeghyan		28	13
Student	S. Navoyan		"ARMAT Design School"	




APARTMENT DESIGN PROJECT			Our address 16 Abovyan	
Founder	A. Danielyan	3 D Visualization	pages quantity	page number
Teacher	M. Yeghyan		28	14
Student	S. Navoyan		"ARMAT Design School"	



APARTMENT DESIGN PROJECT			Our address 16 Abovyan	
Founder	A. Danielyan	3 D Visualization	pages quantity	page number
Teacher	M. Yeghyan		28	15
Student	S. Navoyan		"ARMAT Design School"	



APARTMENT DESIGN PROJECT			Our address 16 Abovyan	
Founder	A. Danielyan	3 D Visualization	pages quantity	page number
Teacher	M. Yeghyan		28	16
Student	S. Navoyan		"ARMAT Design School"	

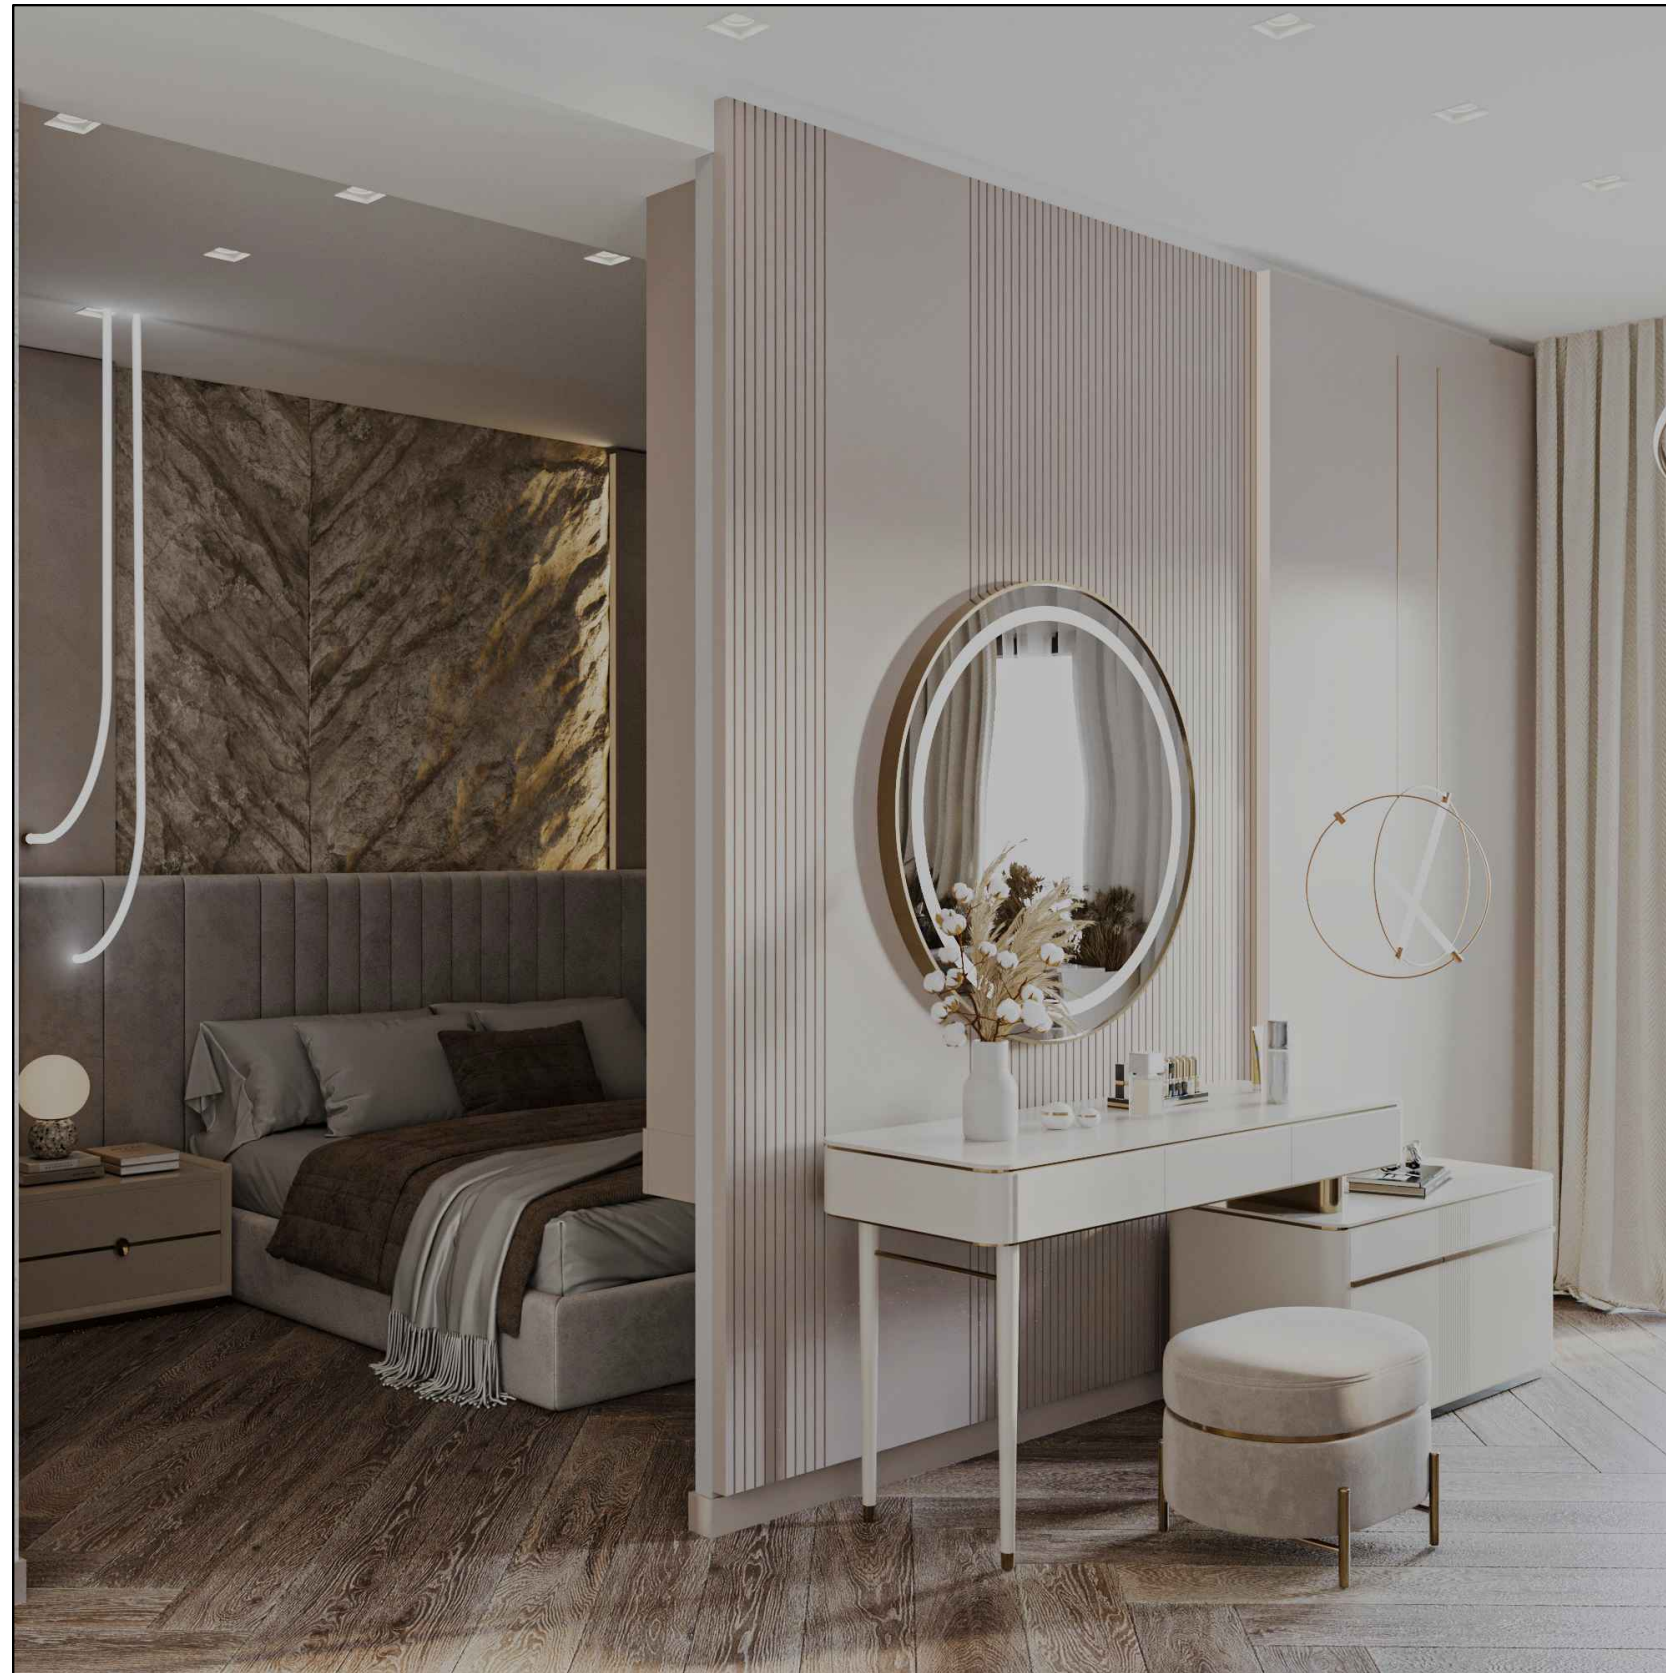

APARTMENT DESIGN PROJECT			Our address 16 Abovyan	
Founder	A. Danielyan	3 D Visualization	pages quantity	page number
Teacher	M. Yeghyan		28	17
Student	S. Navoyan		"ARMAT Design School"	




APARTMENT DESIGN PROJECT			Our address 16 Abovyan	
Founder	A. Danielyan	3 D Visualization	pages quantity	page number
Teacher	M. Yeghyan		28	18
Student	S. Navoyan		"ARMAT Design School"	



APARTMENT DESIGN PROJECT			Our address 16 Abovyan	
Founder	A. Danielyan	3 D Visualization	pages quantity	page number
Teacher	M. Yeghyan		28	19
Student	S. Navoyan		"ARMAT Design School"	




APARTMENT DESIGN PROJECT			Our address 16 Abovyan	
Founder	A. Danielyan	3 D Visualization	pages quantity	page number
Teacher	M. Yeghyan		28	20
Student	S. Navoyan		"ARMAT Design School"	

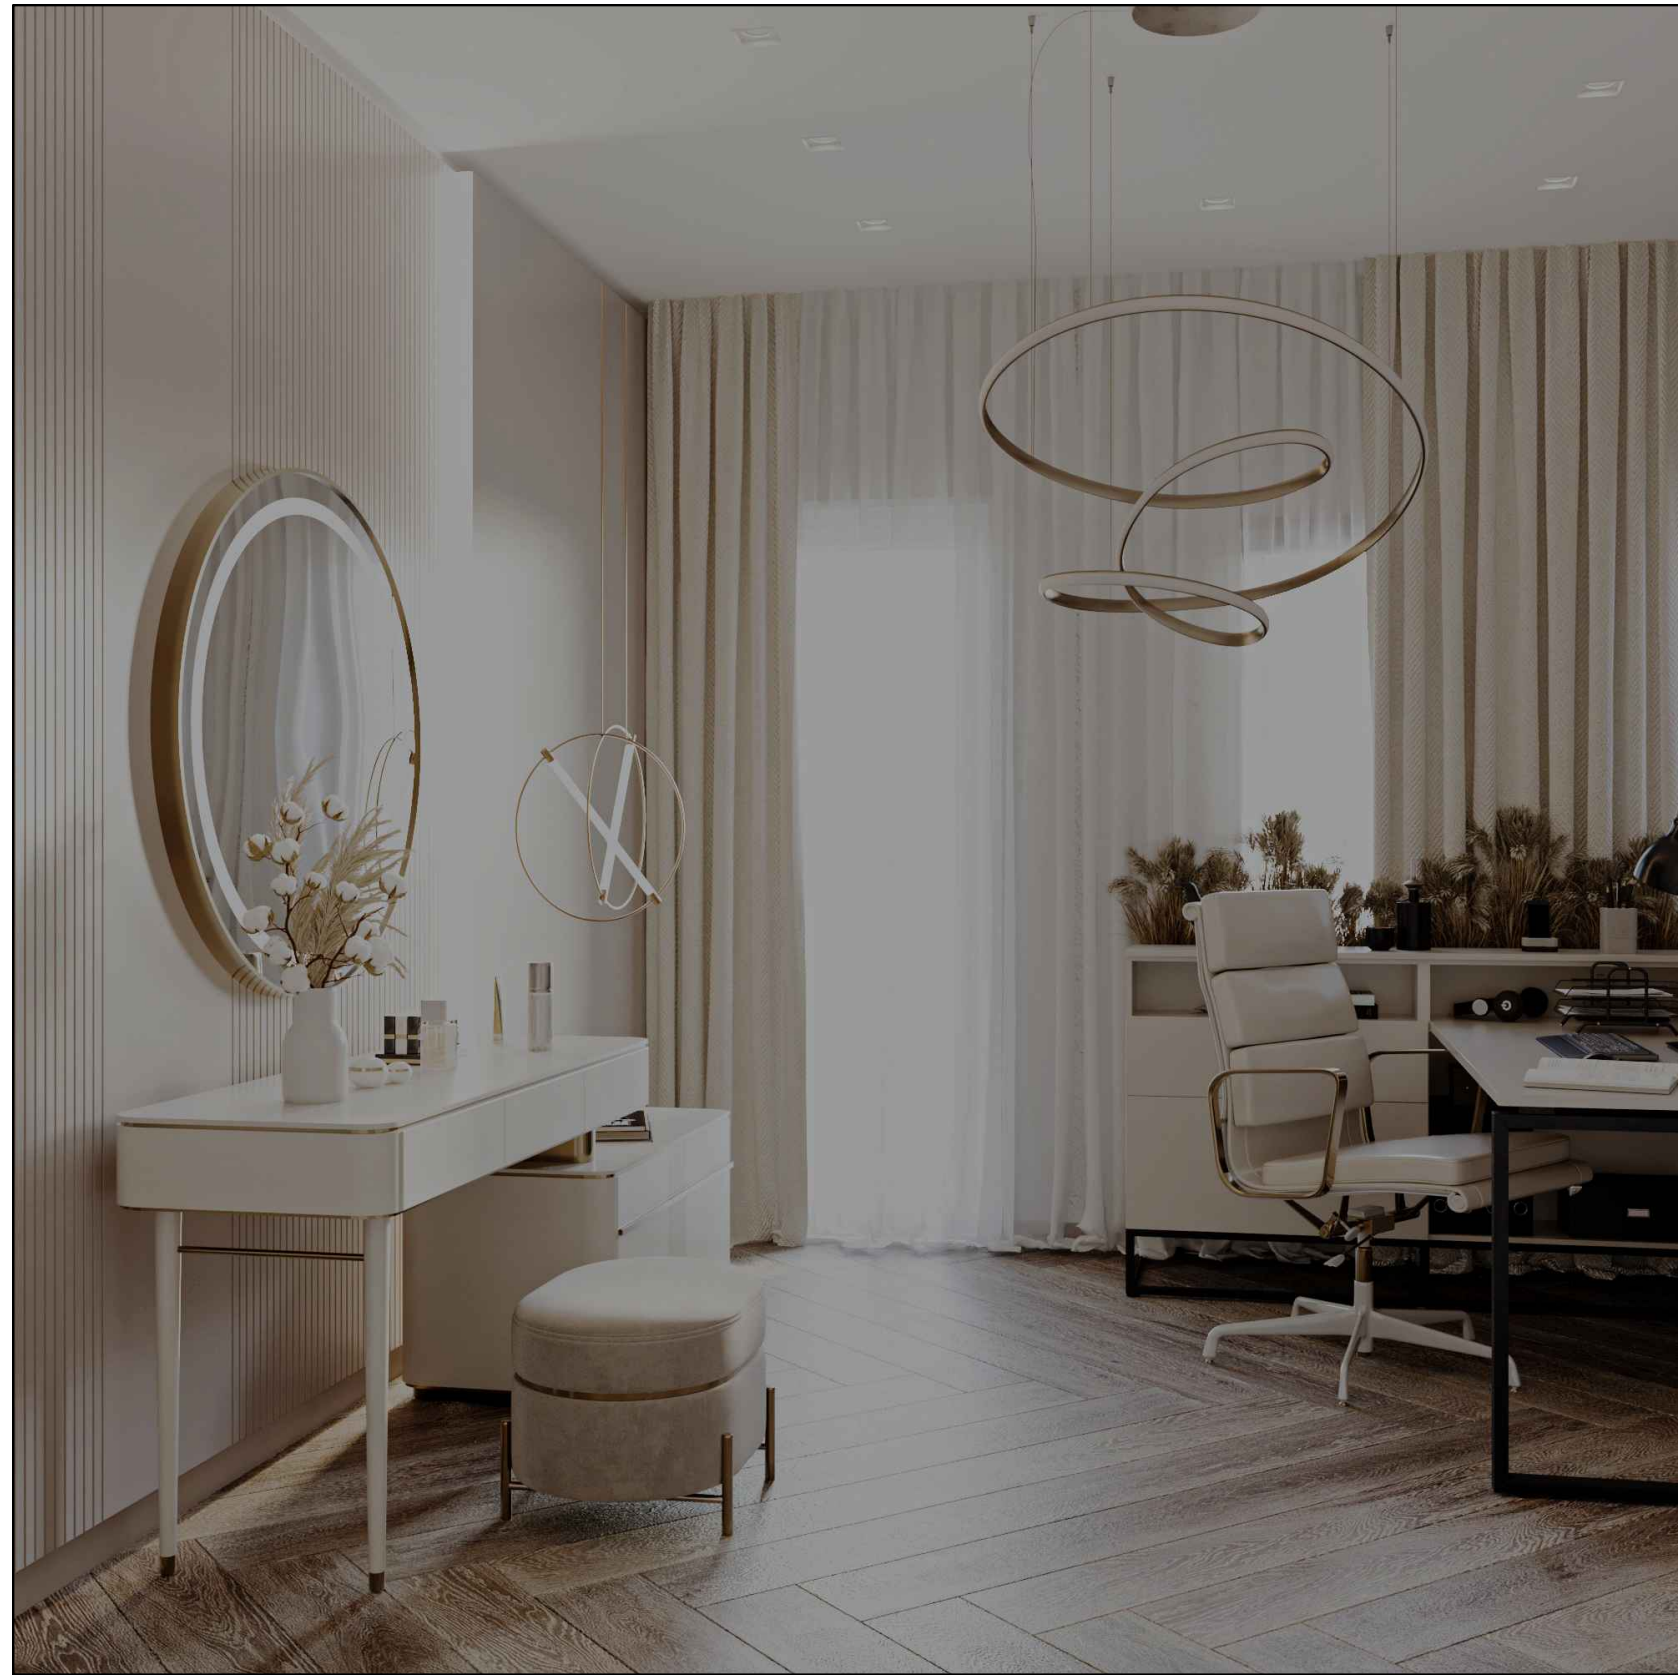


APARTMENT DESIGN PROJECT			Our address 16 Abovyan	
Founder	A. Danielyan	3 D Visualization	pages quantity	page number
Teacher	M. Yeghyan		28	21
Student	S. Navoyan		"ARMAT Design School"	




APARTMENT DESIGN PROJECT			Our address 16 Abovyan	
Founder	A. Danielyan	3 D Visualization	pages quantity	page number
Teacher	M. Yeghyan		28	22
Student	S. Navoyan		"ARMAT Design School"	

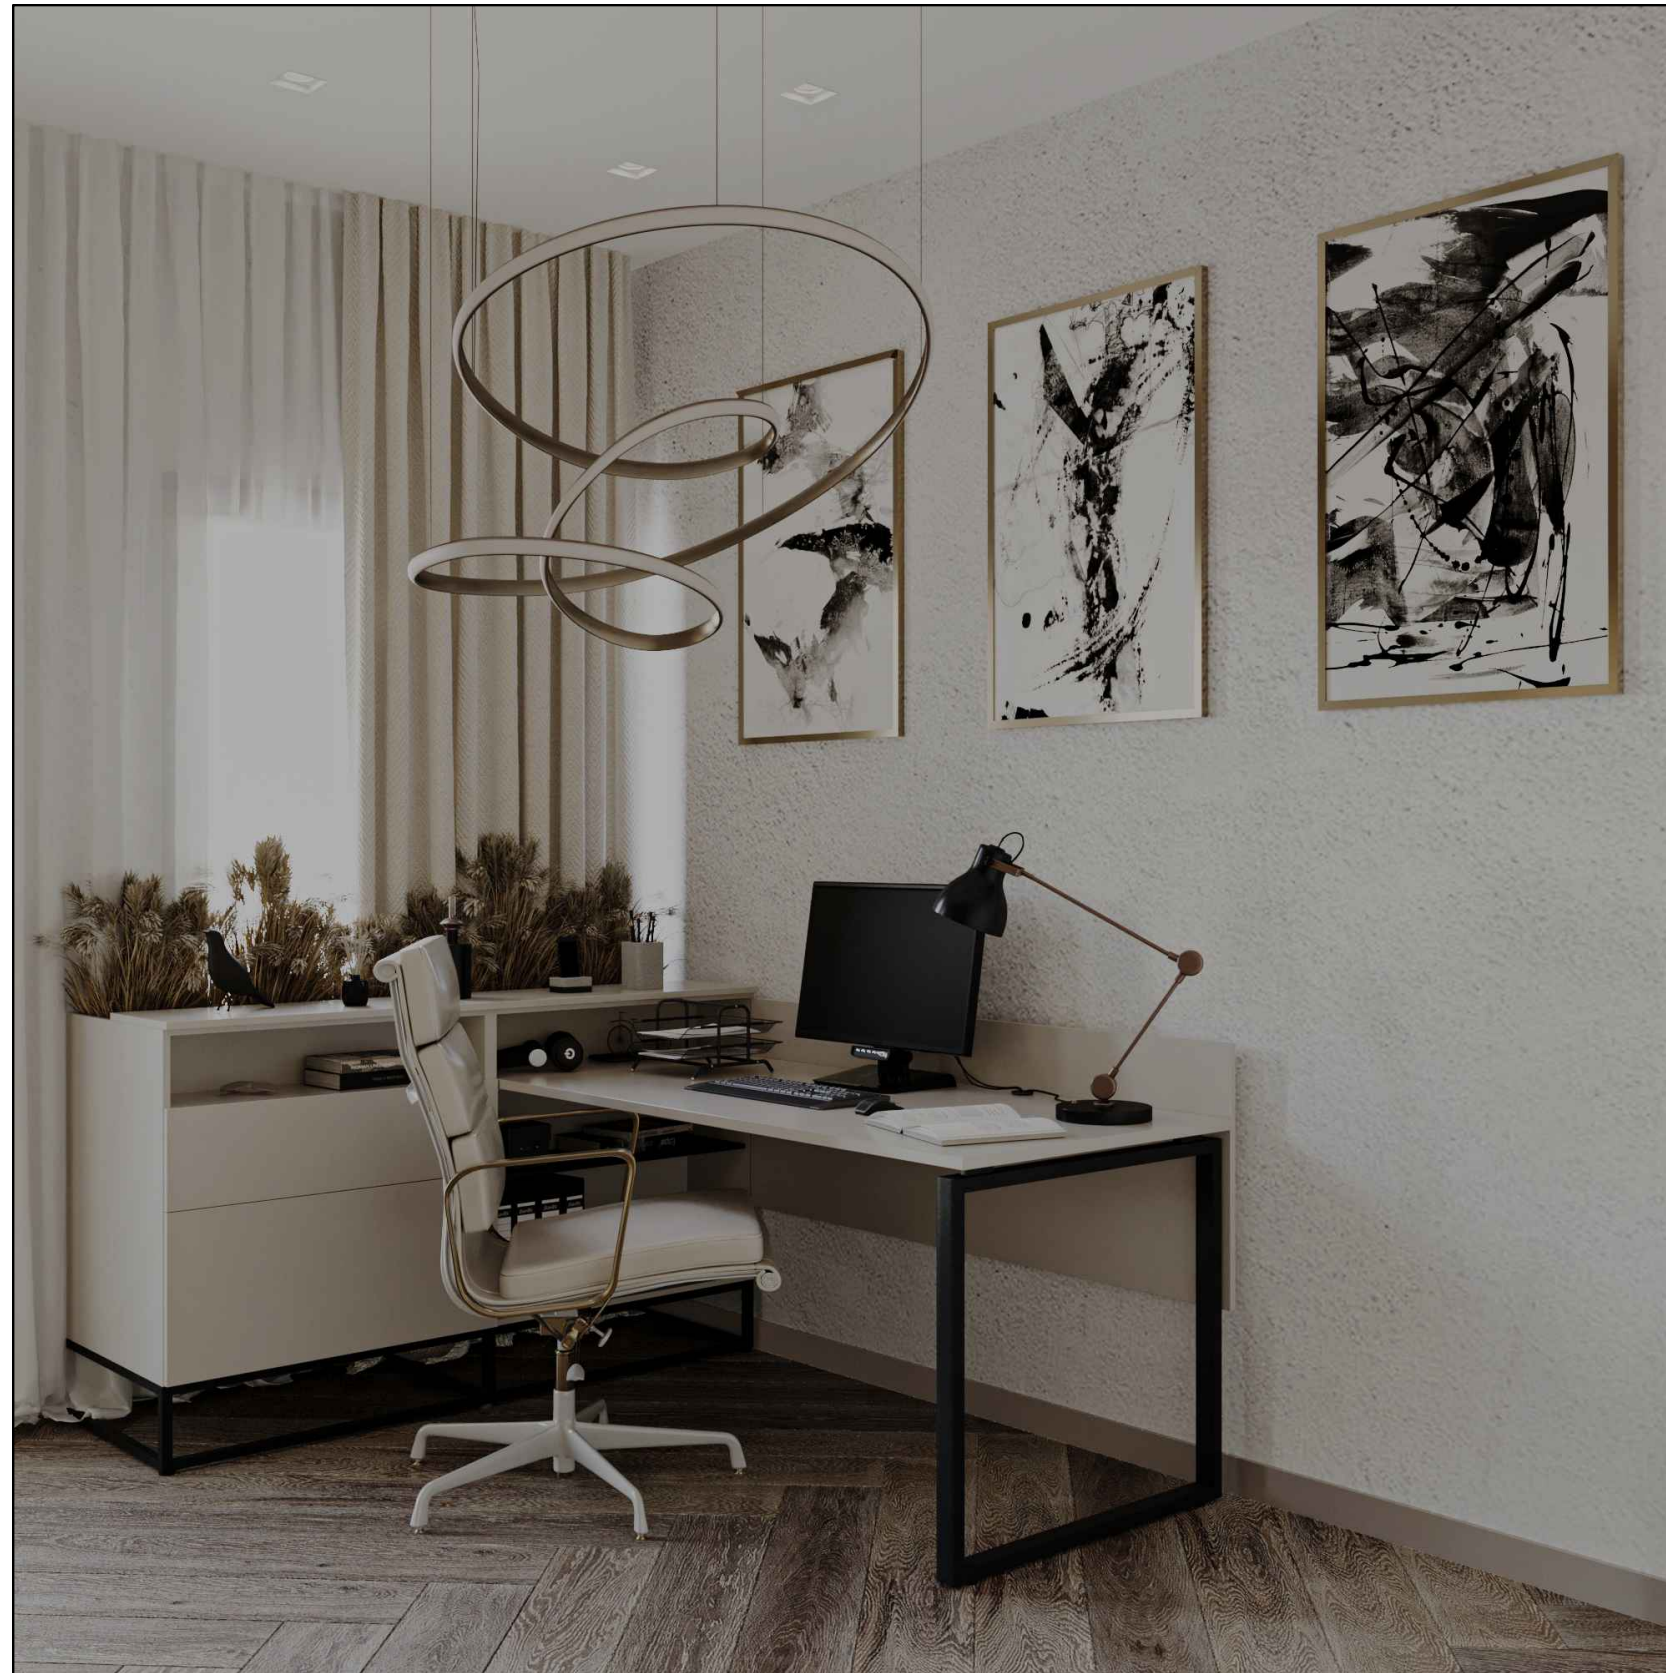

APARTMENT DESIGN PROJECT			Our address 16 Abovyan	
Founder	A. Danielyan	3 D Visualization	pages quantity	page number
Teacher	M. Yeghyan		28	23
Student	S. Navoyan		"ARMAT Design School"	

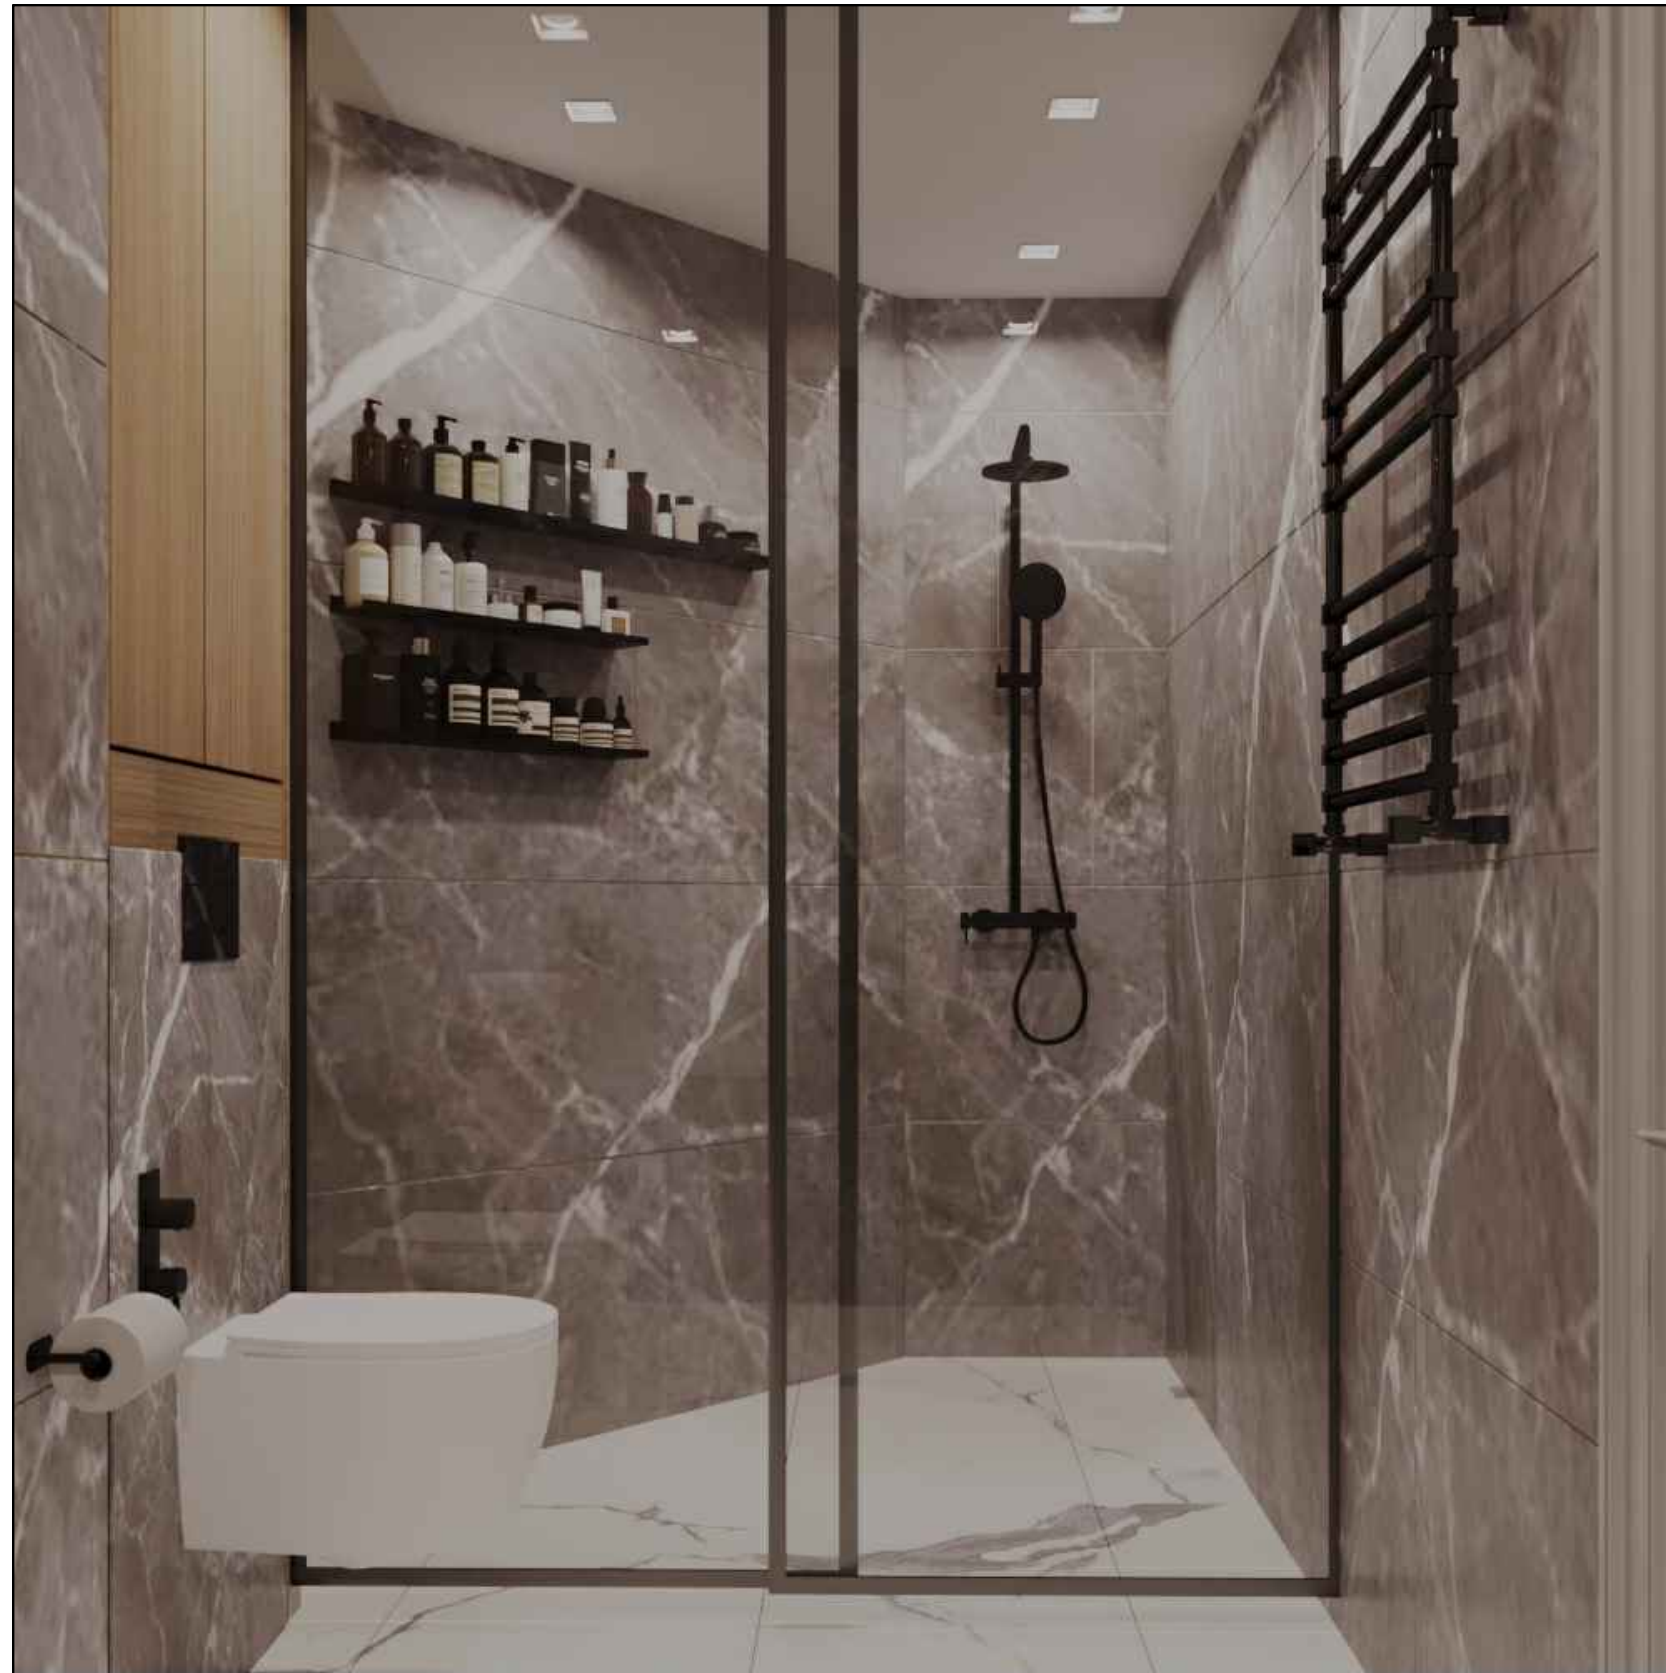

APARTMENT DESIGN PROJECT			Our address 16 Abovyan	
Founder	A. Danielyan	3 D Visualization	pages quantity	page number
Teacher	M. Yeghyan		28	24
Student	S. Navoyan		"ARMAT Design School"	

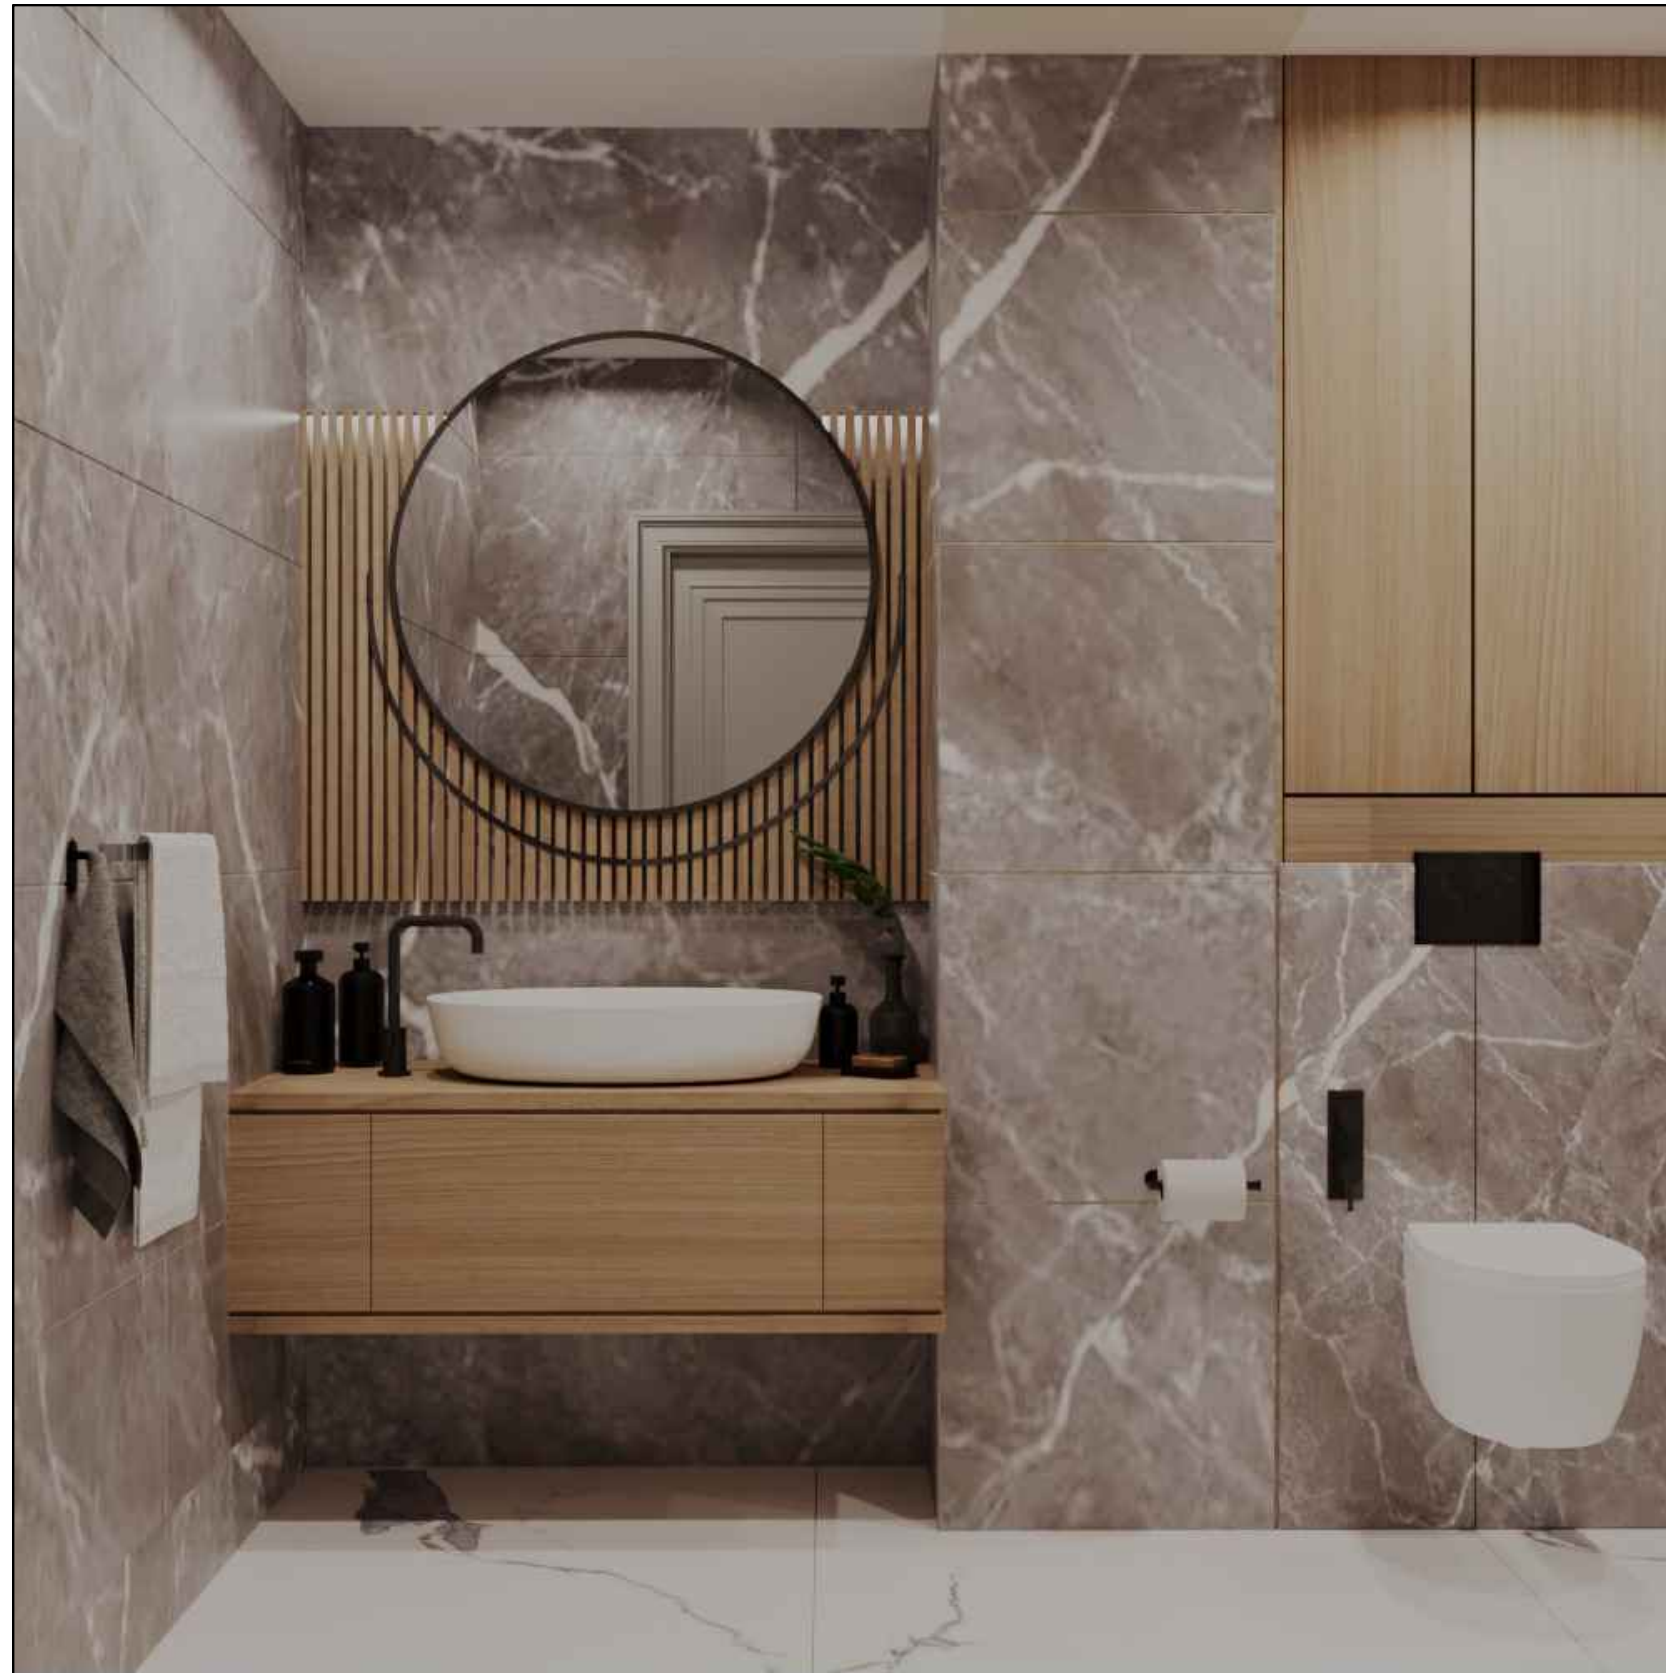

APARTMENT DESIGN PROJECT			Our address 16 Abovyan	
Founder	A. Danielyan	3 D Visualization	pages quantity	page number
Teacher	M. Yeghyan		28	25
Student	S. Navoyan		"ARMAT Design School"	



APARTMENT DESIGN PROJECT			Our address 16 Abovyan	
Founder	A. Danielyan	3 D Visualization	pages quantity	page number
Teacher	M. Yeghyan		28	26
Student	S. Navoyan		"ARMAT Design School"	



APARTMENT DESIGN PROJECT			Our address 16 Abovyan	
Founder	A. Danielyan	3 D Visualization	pages quantity	page number
Teacher	M. Yeghyan		28	27
Student	S. Navoyan		"ARMAT Design School"	



APARTMENT DESIGN PROJECT			Our address 16 Abovyan	
Founder	A. Danielyan	3 D Visualization	pages quantity	page number
Teacher	M. Yeghyan		28	28
Student	S. Navoyan		"ARMAT Design School"	